



INFORMATION ONLY
(NOT FOR CONSTRUCTION)


5 AUG 2020

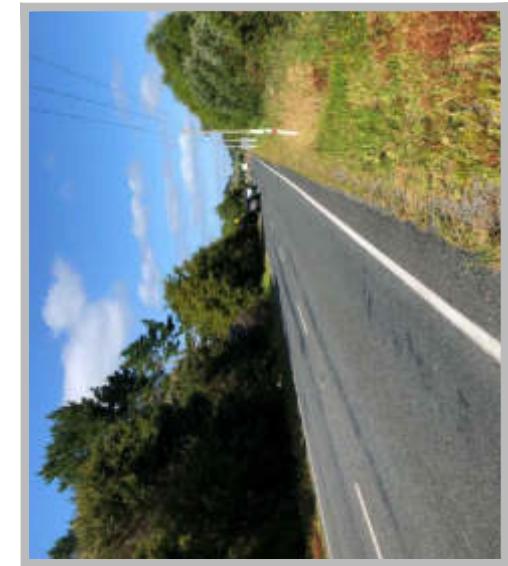

PROPOSED WALKING TRAIL PT WELLS TO MATAKANA FOR NZ WALKING ACCESS COMMISSION

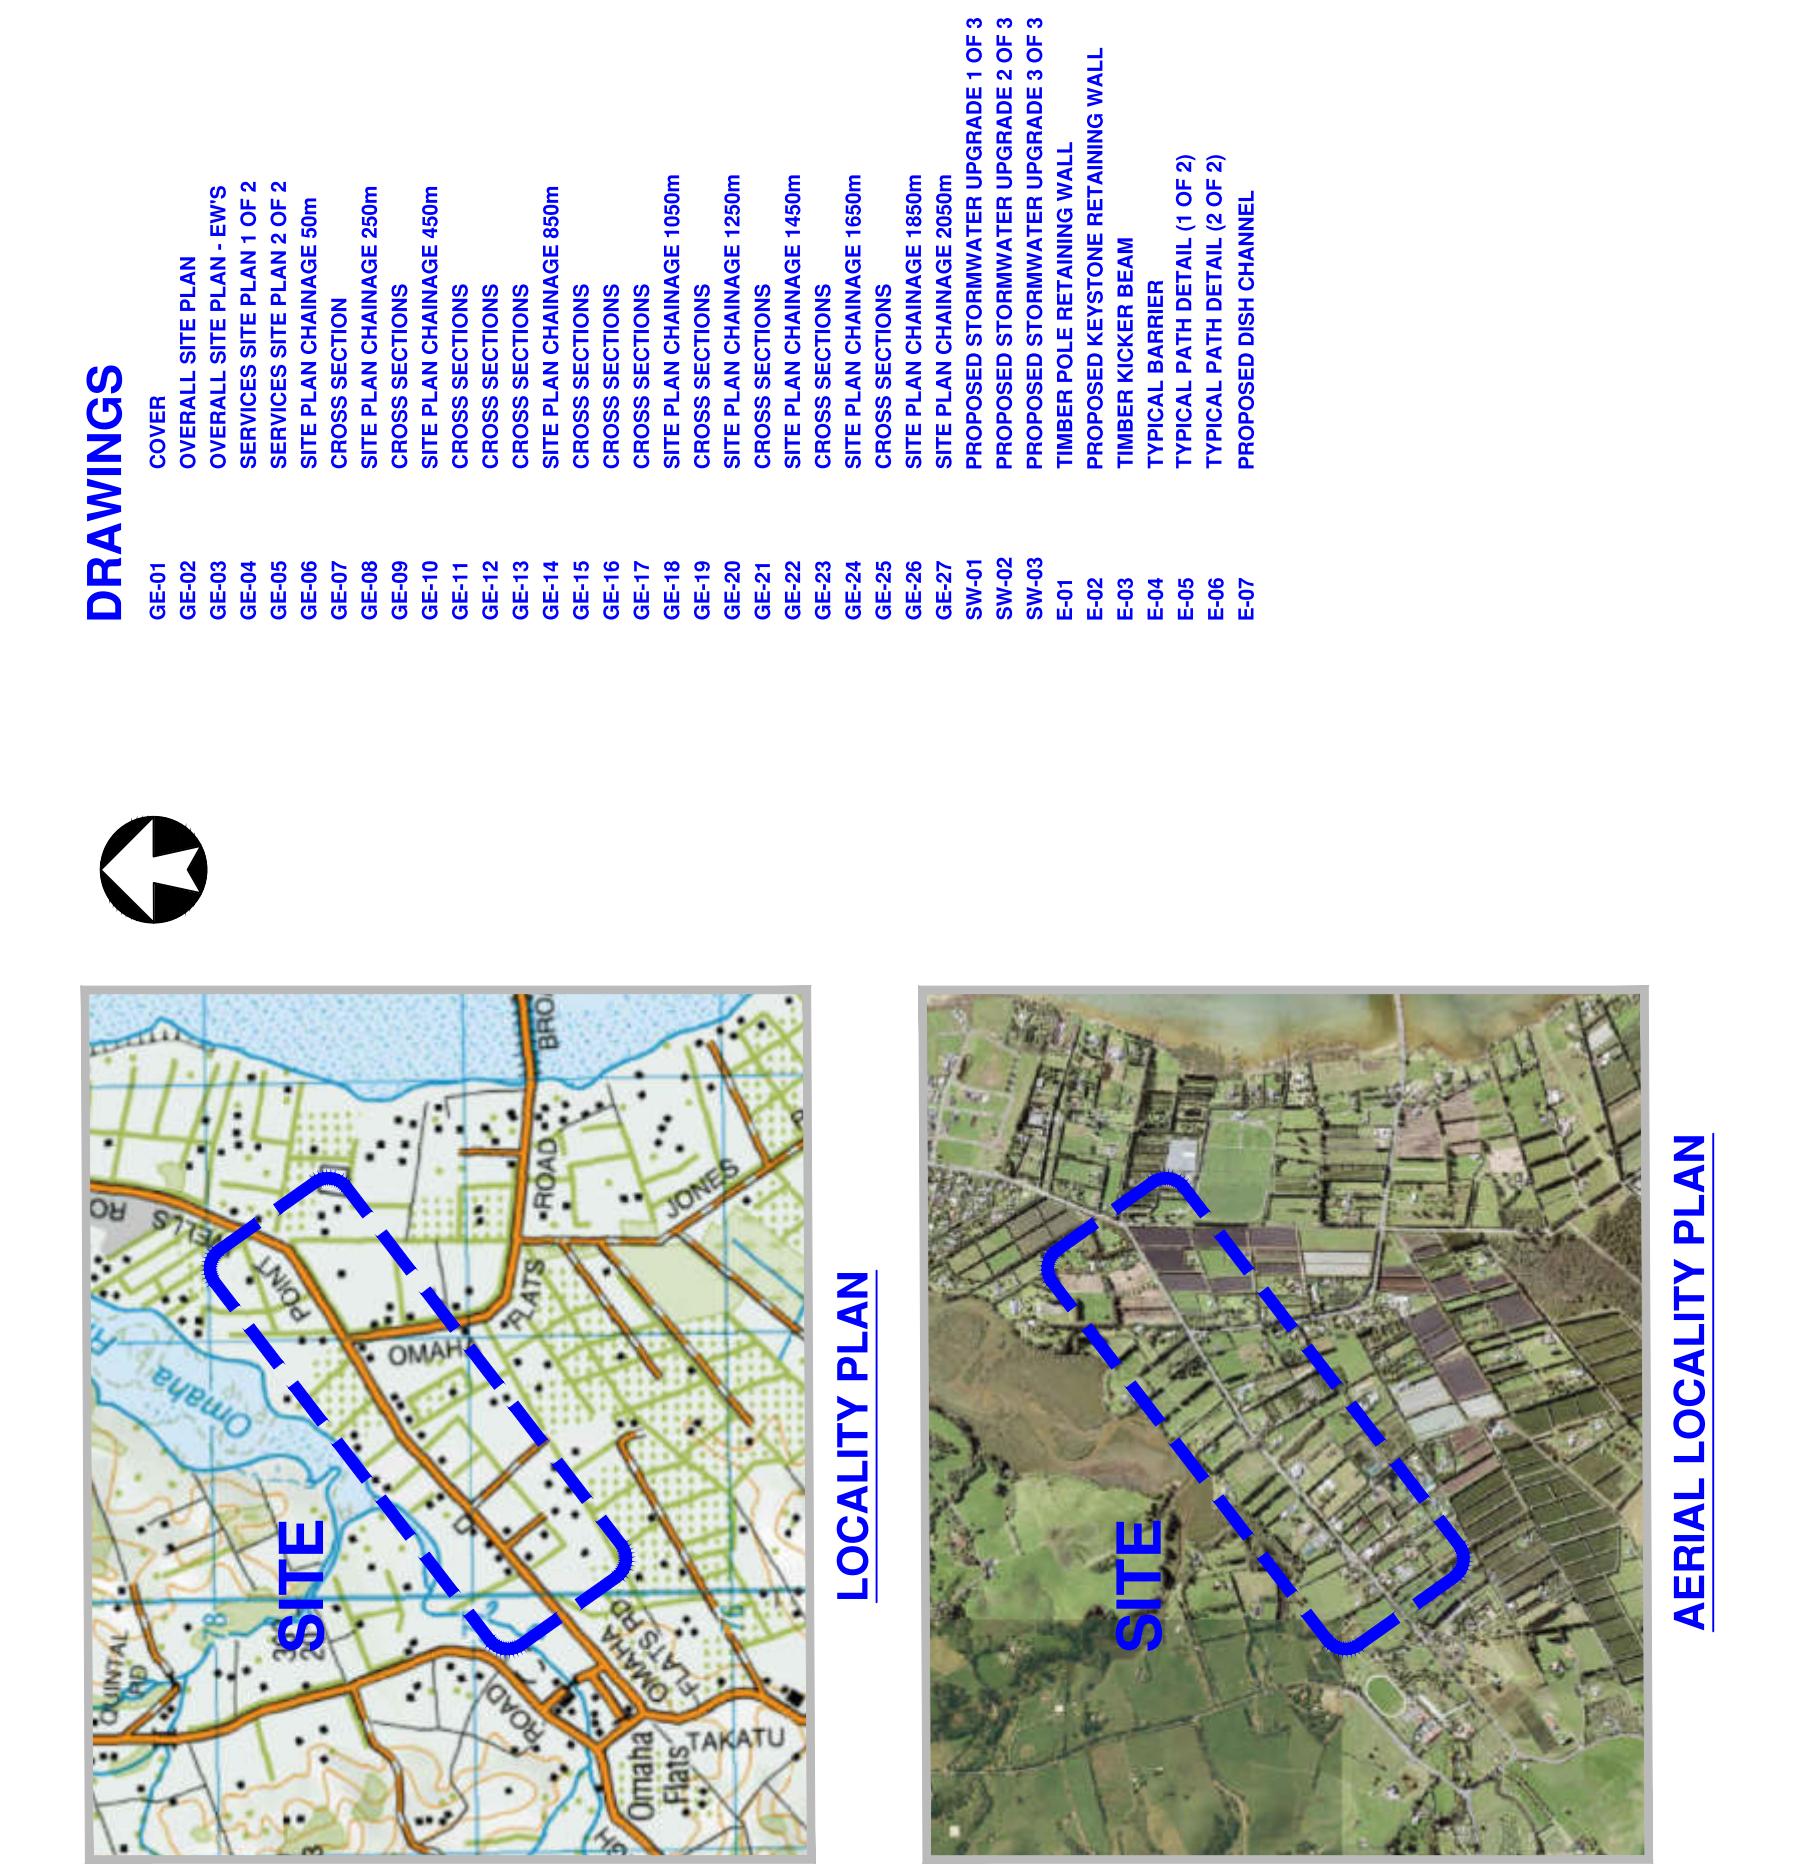


21887-GE-01

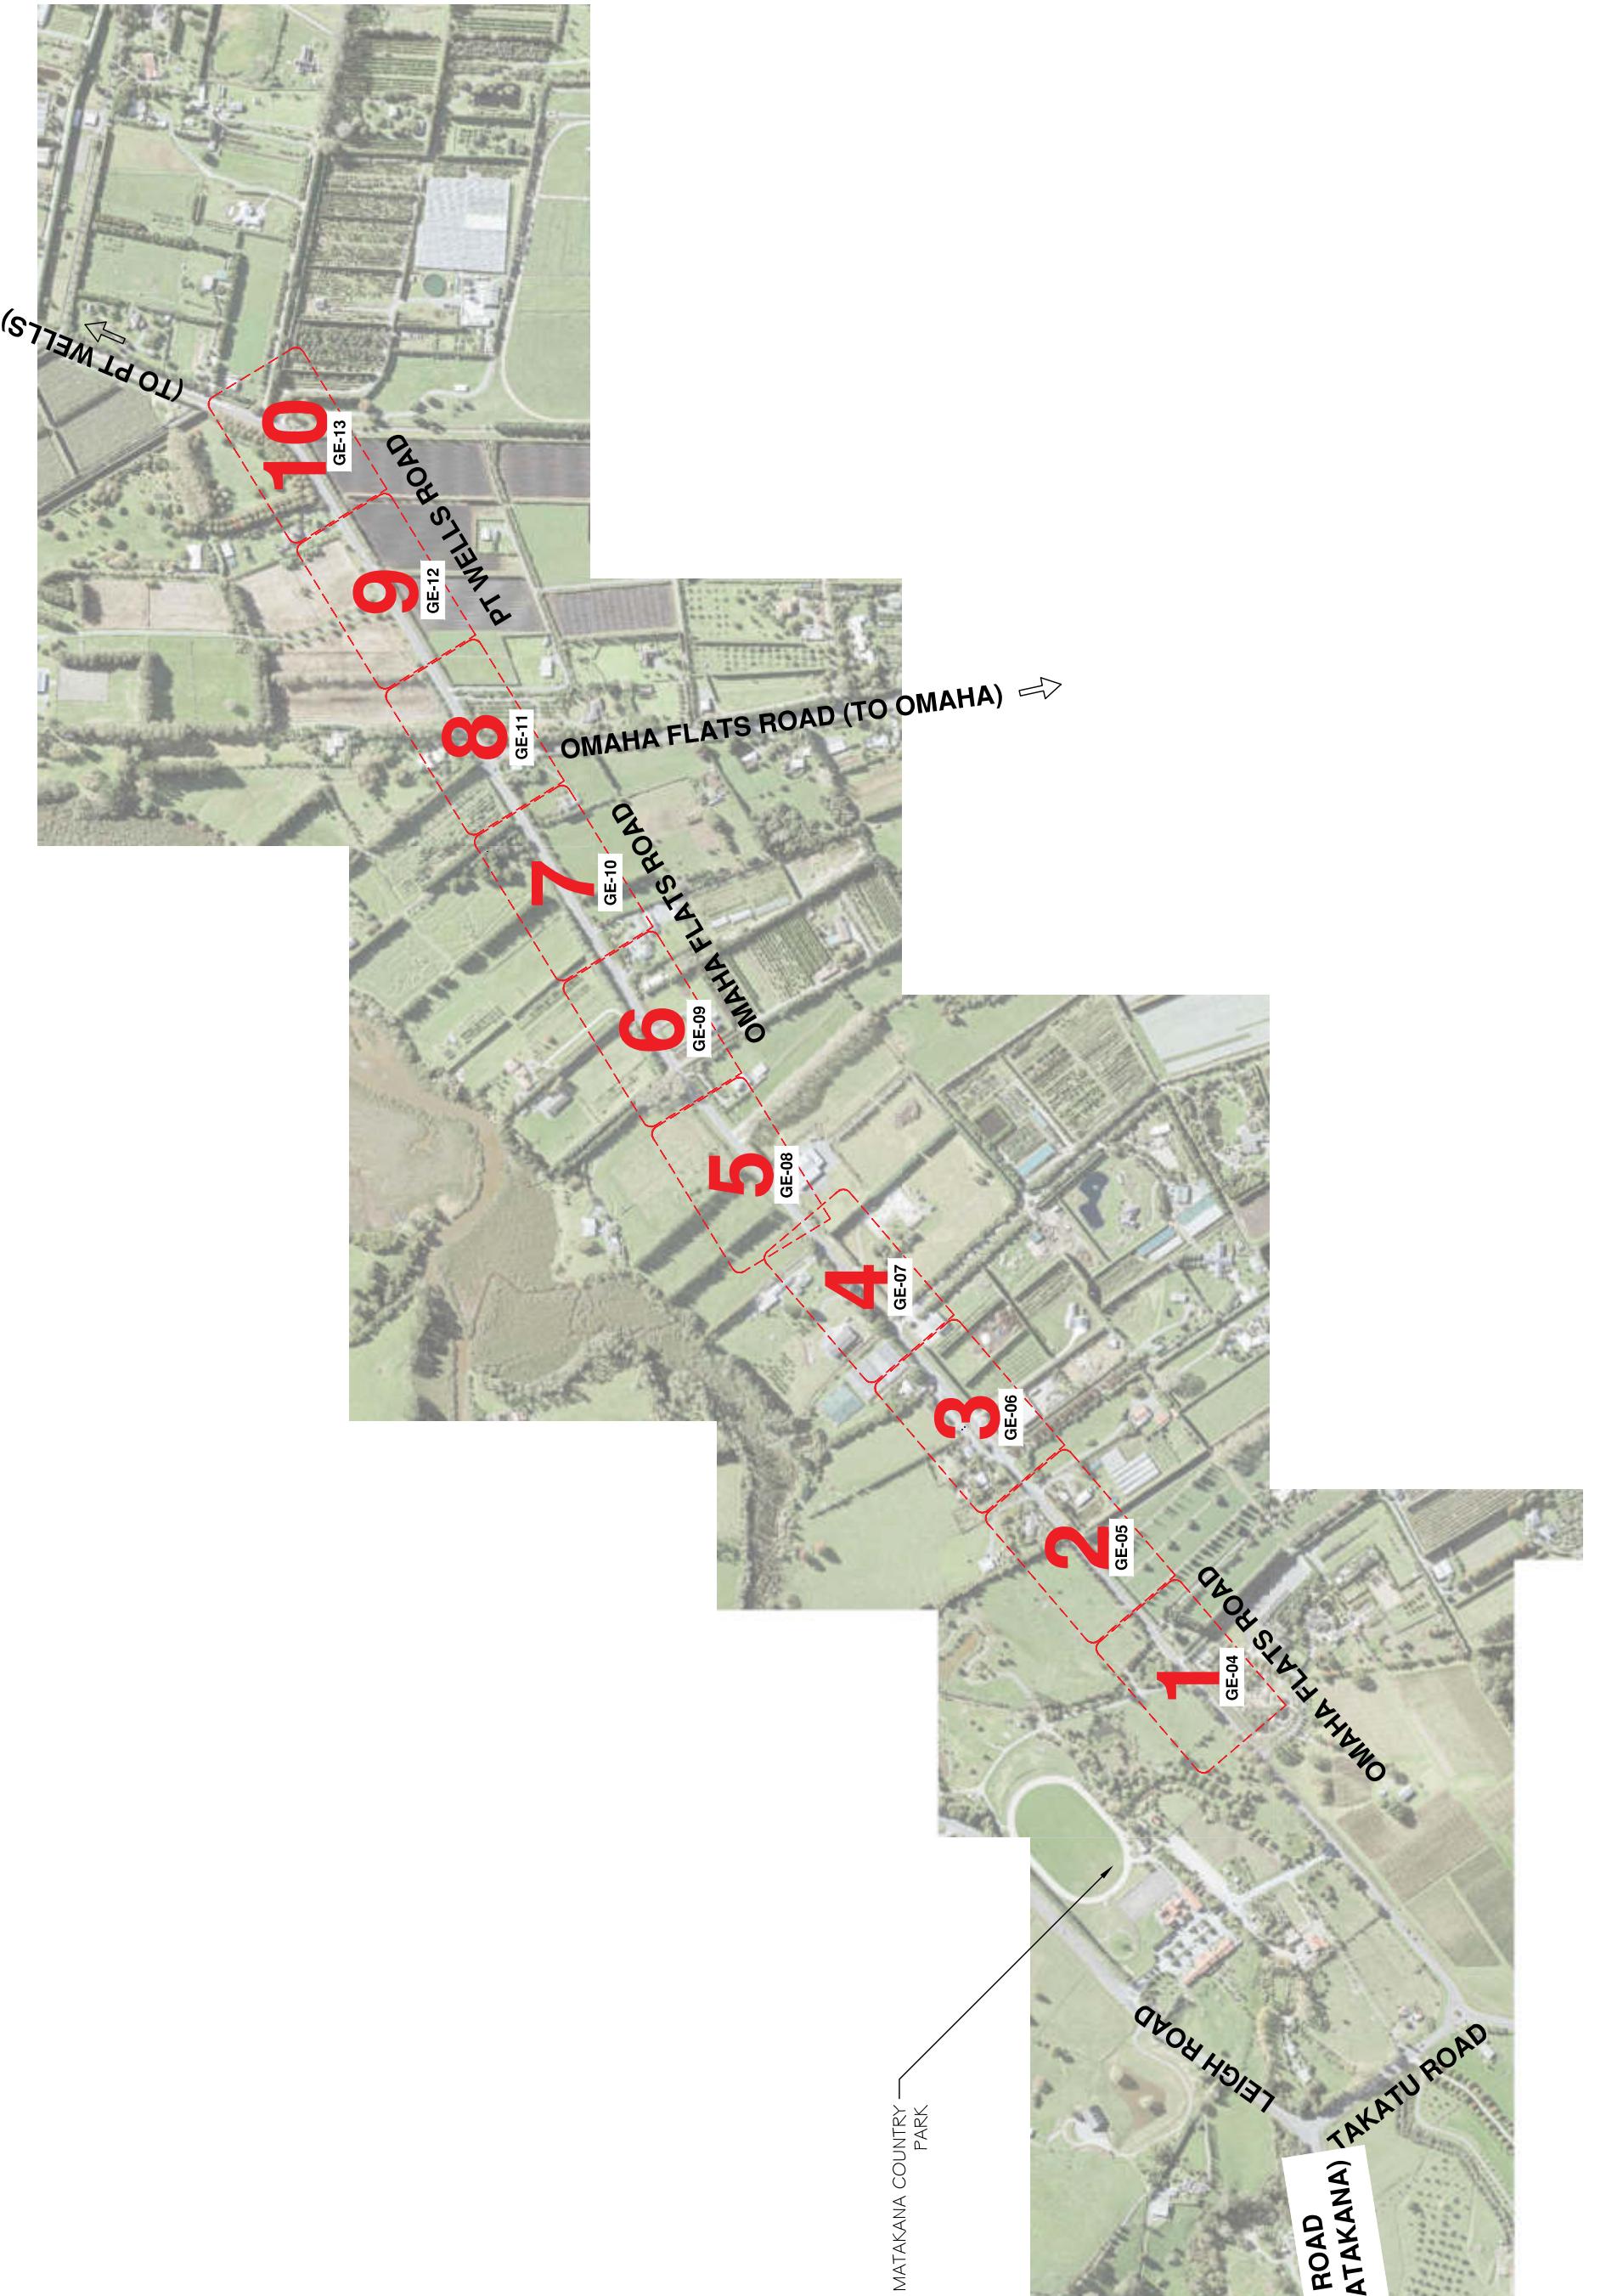

Overall Site Plan				Title	
Proposed Walking Trail NZ Walking Access Commission PT Wells to Matakana Country Park				Overall Site Plan	
Project		Design		Sheet No.	
GE-02		Drawn	N.BROAD	NOV 2019	
A	WARRIOR	Checked	N.BROAD	NOV 2019	
-	ISSUED FOR APPROVAL	Approved	P.FARLEY	NOV 2019	
No.	Revision	Date	I.HUTCHINSON	NOV 2019	
		Scale vert. exag.	PO Box 150, Orewa 0846		
			154 Centreway Road, Orewa 0831		
			Ph. 09 426 5702 www.hc.co.nz		



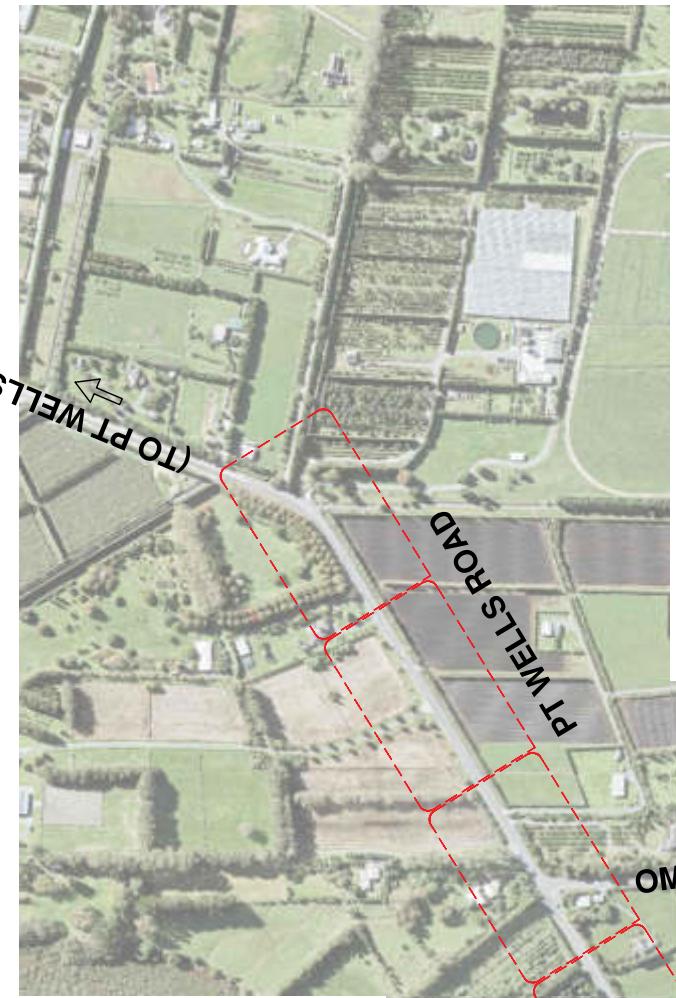

OMAHA FLATS ROAD (TO OMAHA)



OMAHA FLATS ROAD



LEIGH ROAD
(TO MATAKANA) TAKATU ROAD

PROPOSED PATH AREAS	
CHIP-SEAL PATH	= 2100 m ²
CONCRETE PATH	= 220 m ²
AC (HOT-MIX) PATH	= 1020 m ²
TOTAL NEW IMPERVIOUS AREA	= 3340 m ²

PROPOSED EARTHWORK VOLUMES (RESOURCE CONSENTING PURPOSES)	
EARTHWORKS AREA	= 3500 m ²
EARTHWORKS VOLUME	= 400 m ³


Sheet No.	OVERALL SITE PLAN - EWS
GE-03	Job No. 21887


Project	Proposed Walking Trail NZ Walking Access Commission Pt Wells to Matakana Country Park
WALKING ACCESS ARA HĪKOI AOTEAROA	PO Box 150, Orewa 0646 154 Centreway Road, Orewa 0831 Ph. 09 426 5702 www.hc.co.nz

Design	N. BROAD	NOV 2019	WALKING ACCESS	Project
Drawn	N. BROAD	NOV 2019	Proposed Walking Trail NZ Walking Access Commission Pt Wells to Matakana Country Park	Overall Site Plan - EWS
Checked	P. FARLEY	NOV 2019		
Approved	I. HUTCHINSON	NOV 2019		
Scale				
Scale vert. exag.				


Hutchinson	Architectural Engineering
154 Centreway Road, Orewa 0831	Ph. 09 426 5702 www.hc.co.nz




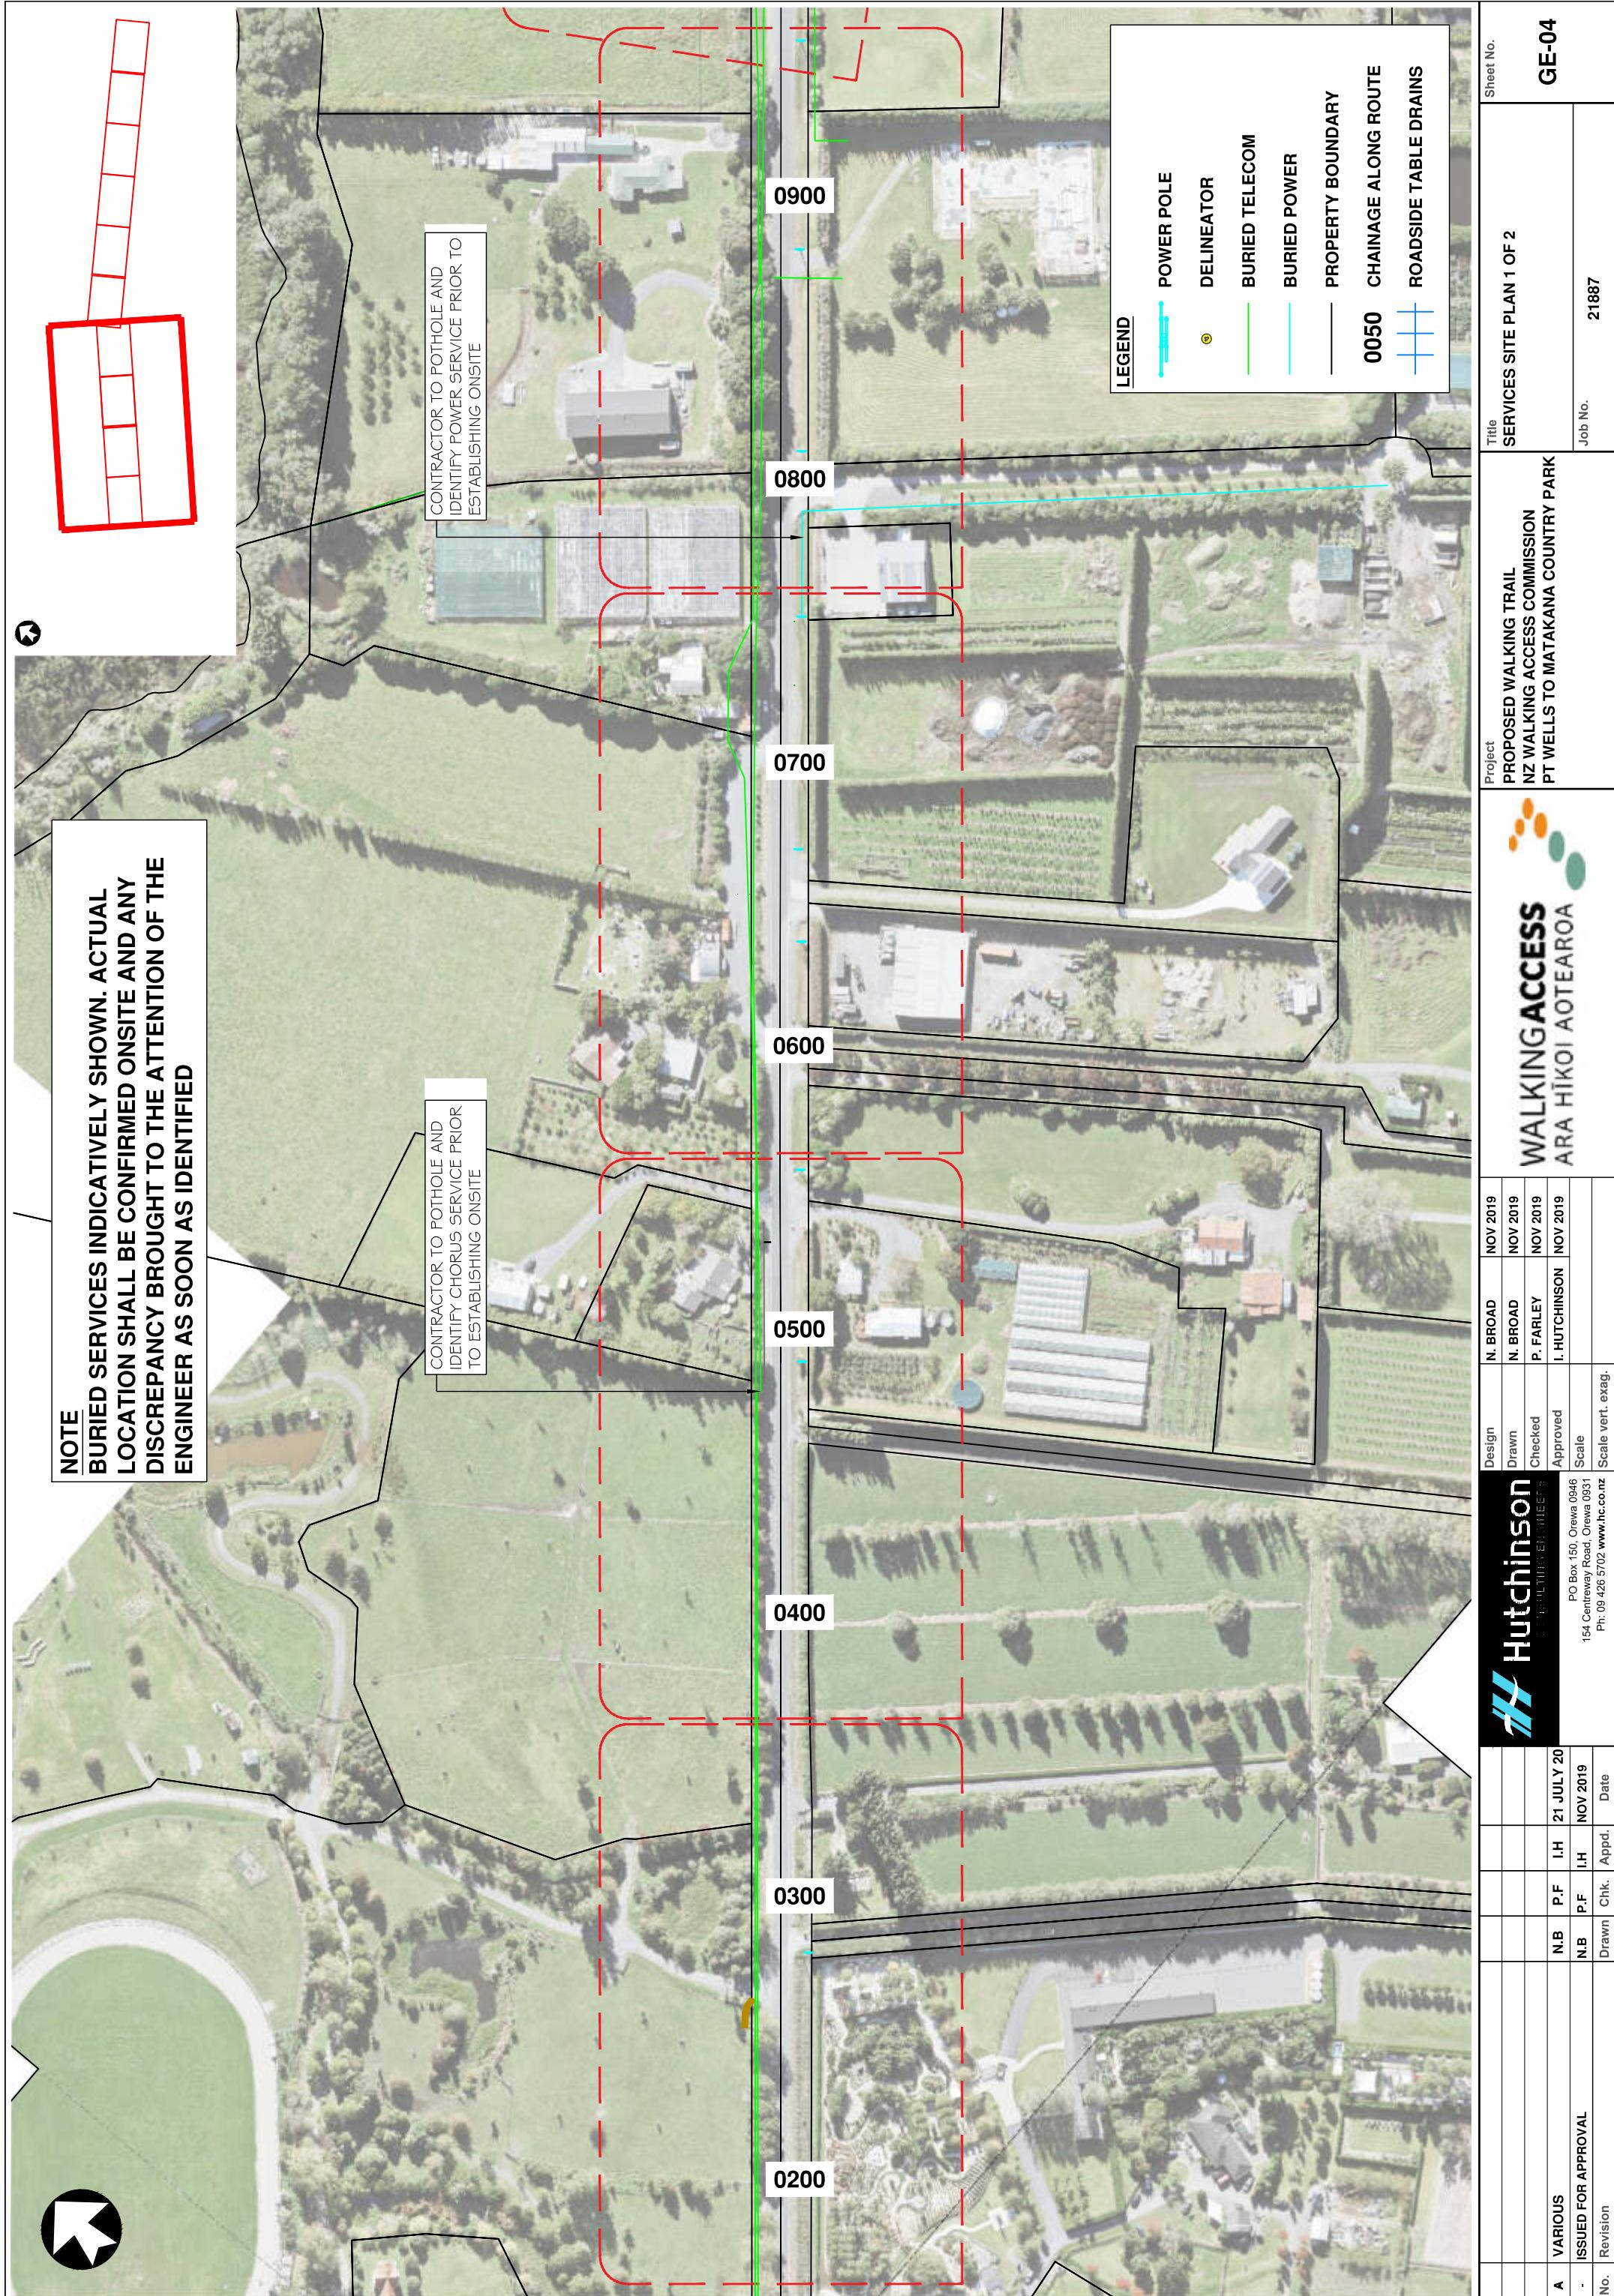

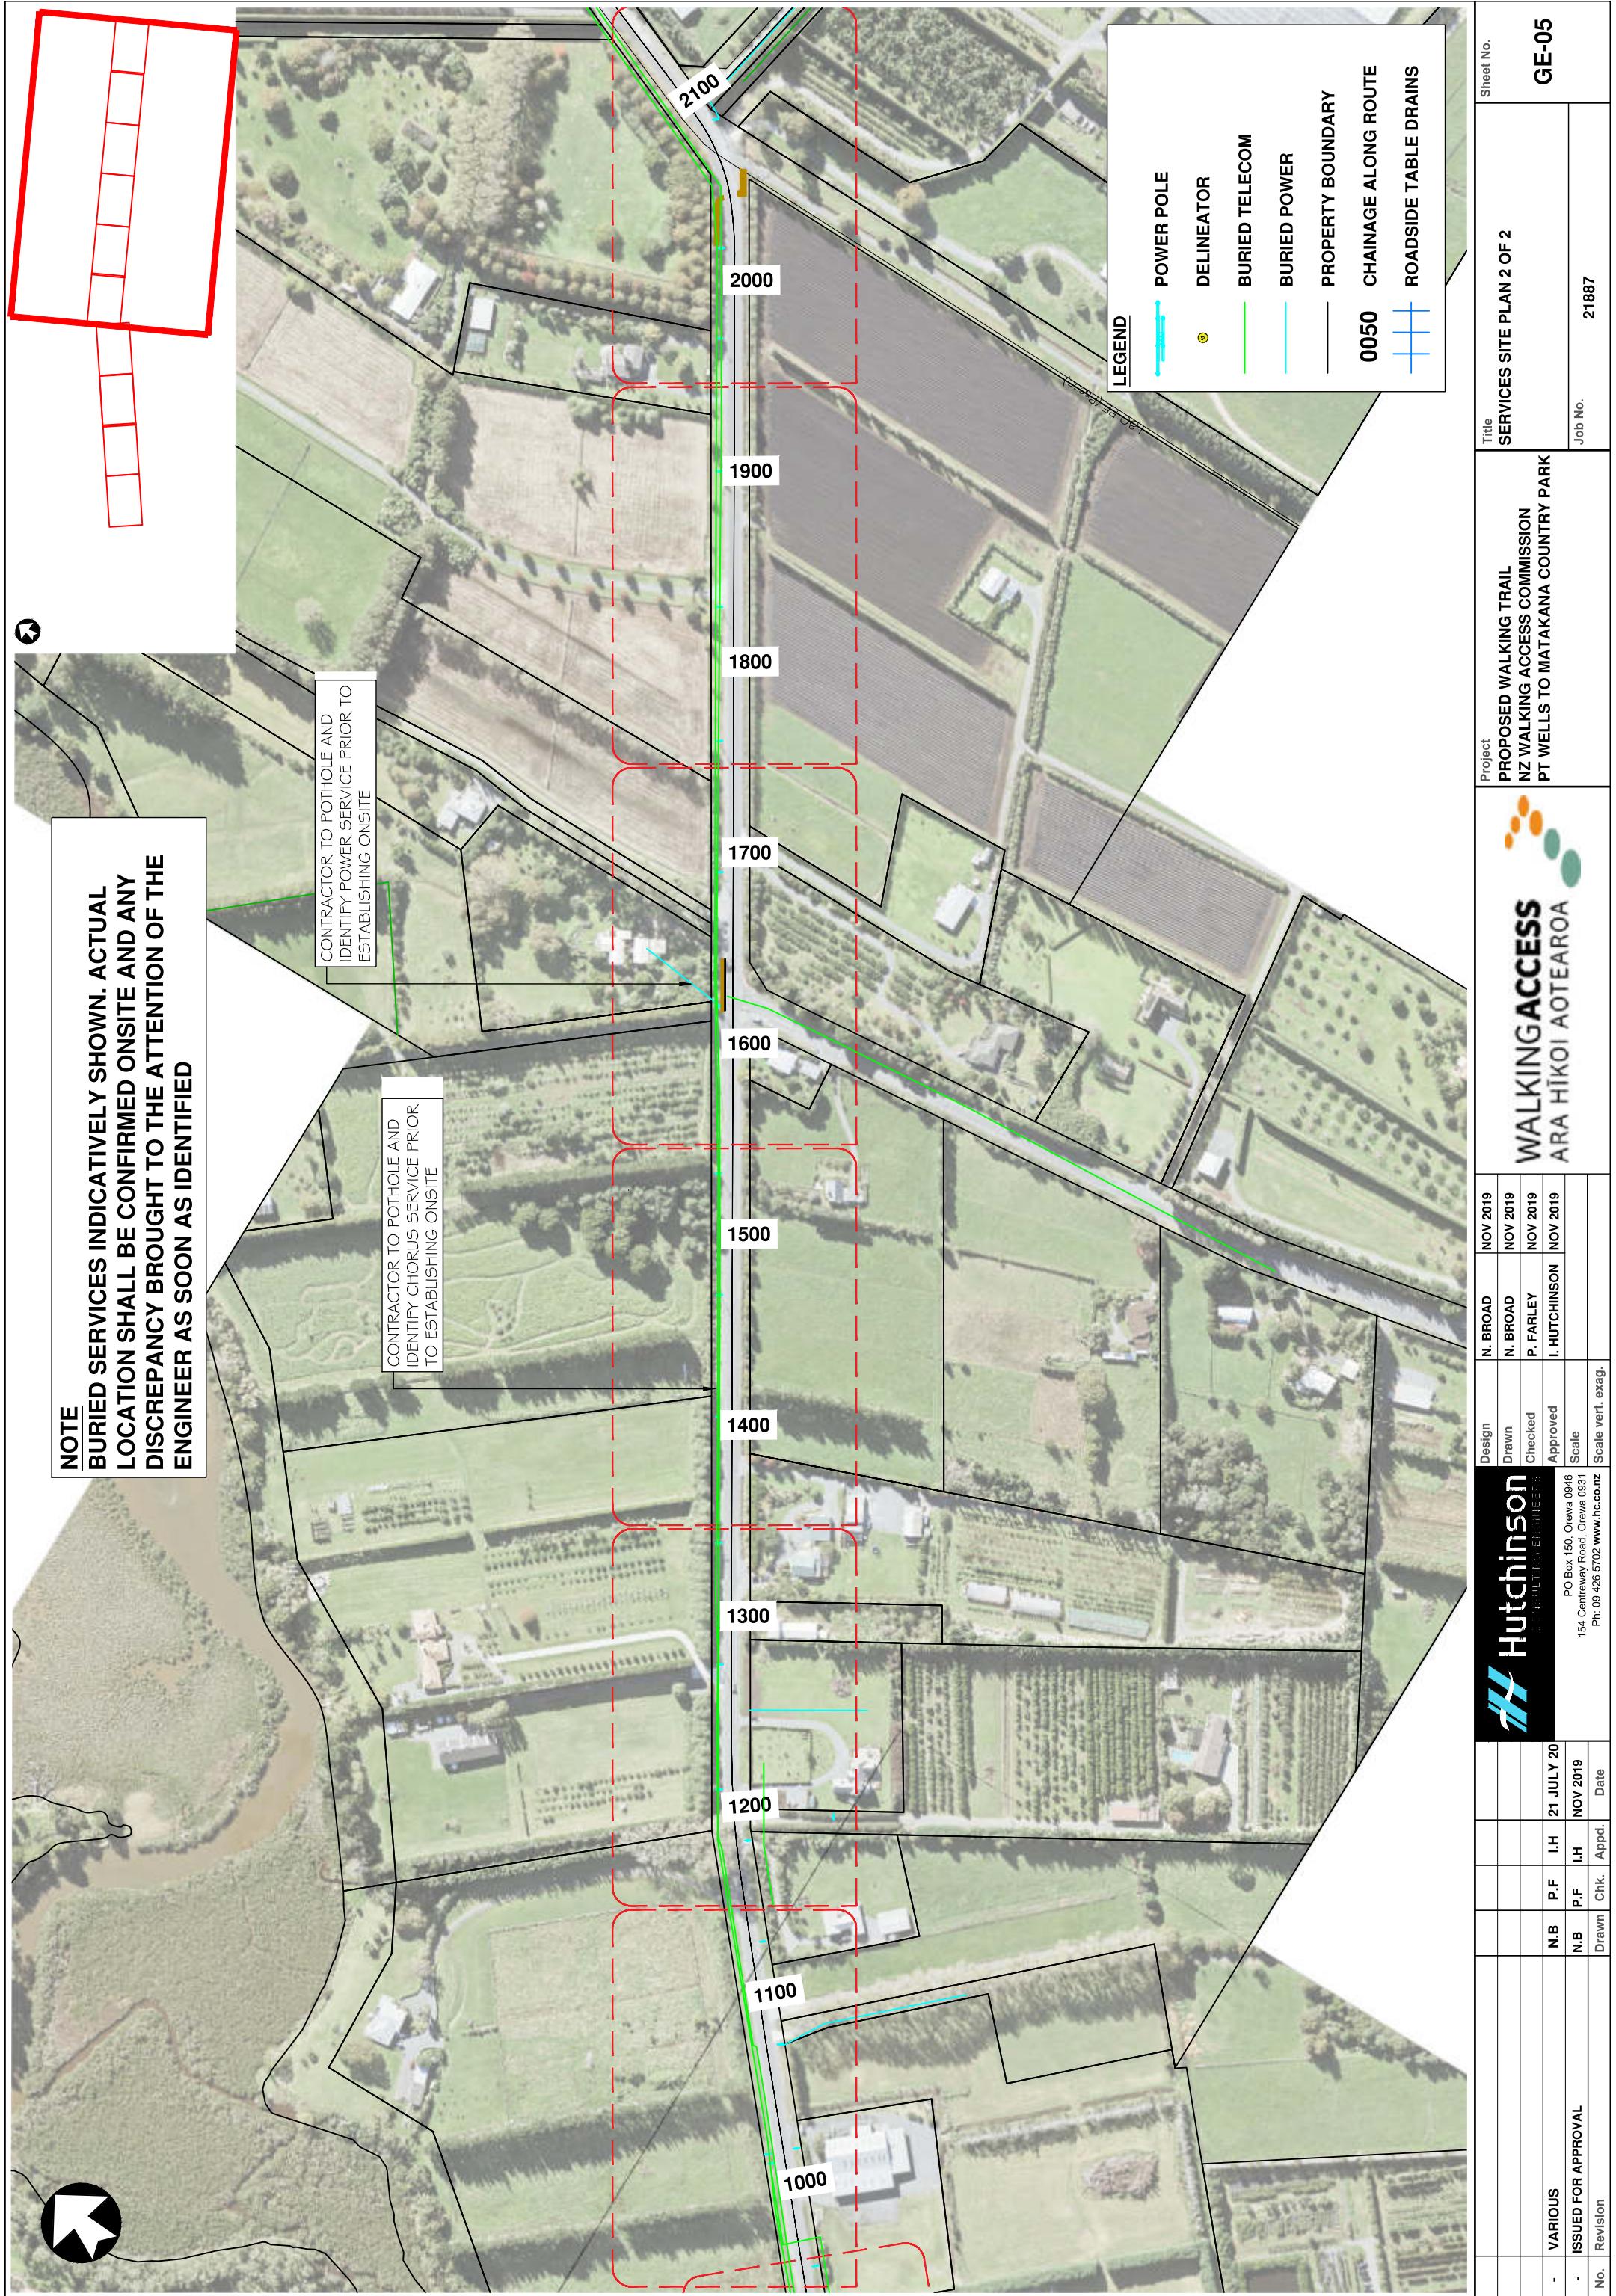


No 1151

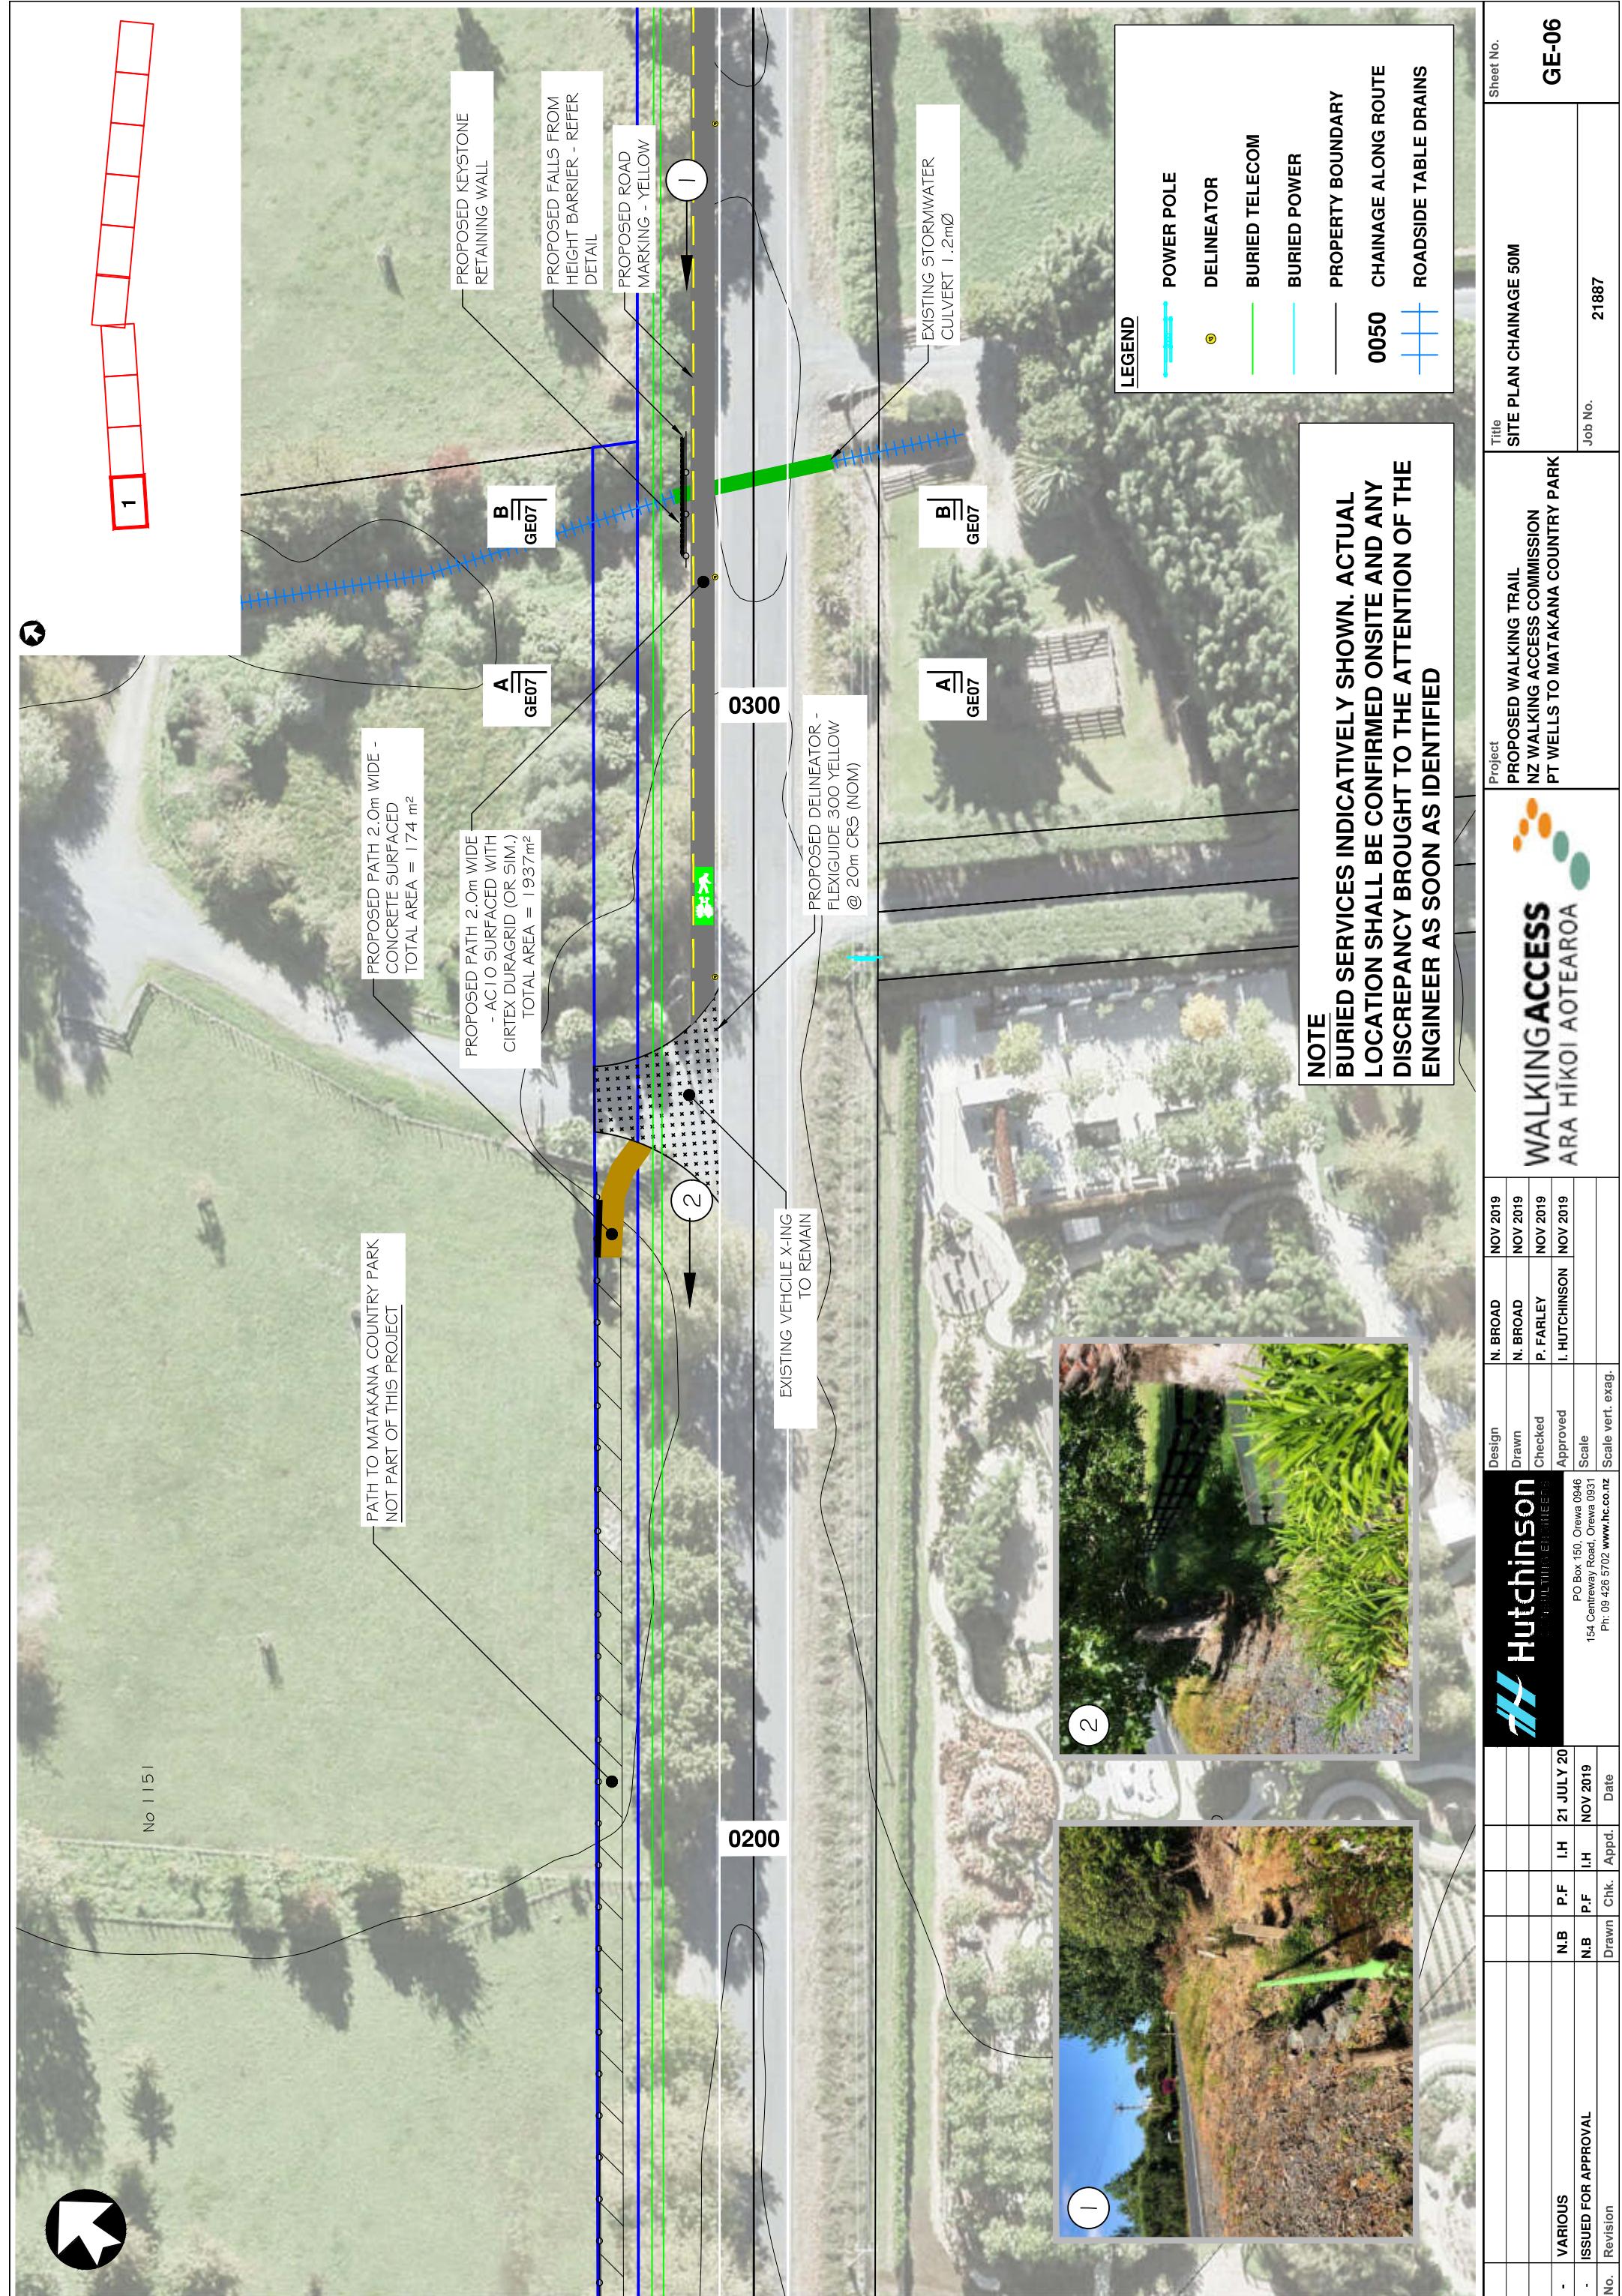



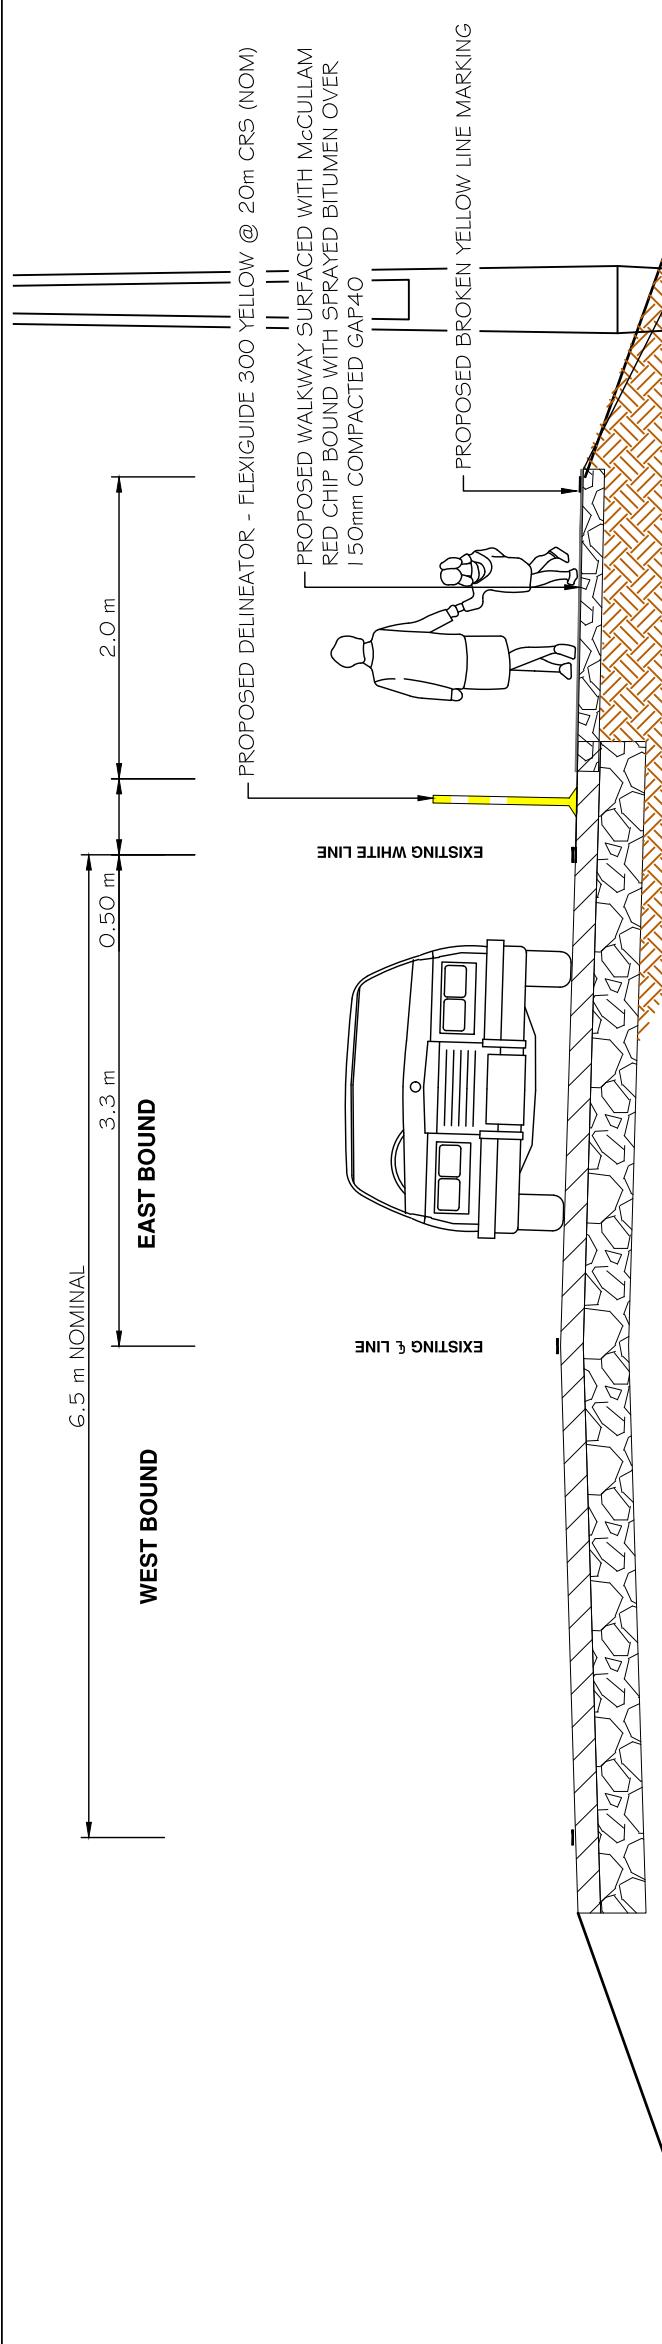


Flexi Guide 300 (FG 300) EFX
Delineator - Yellow

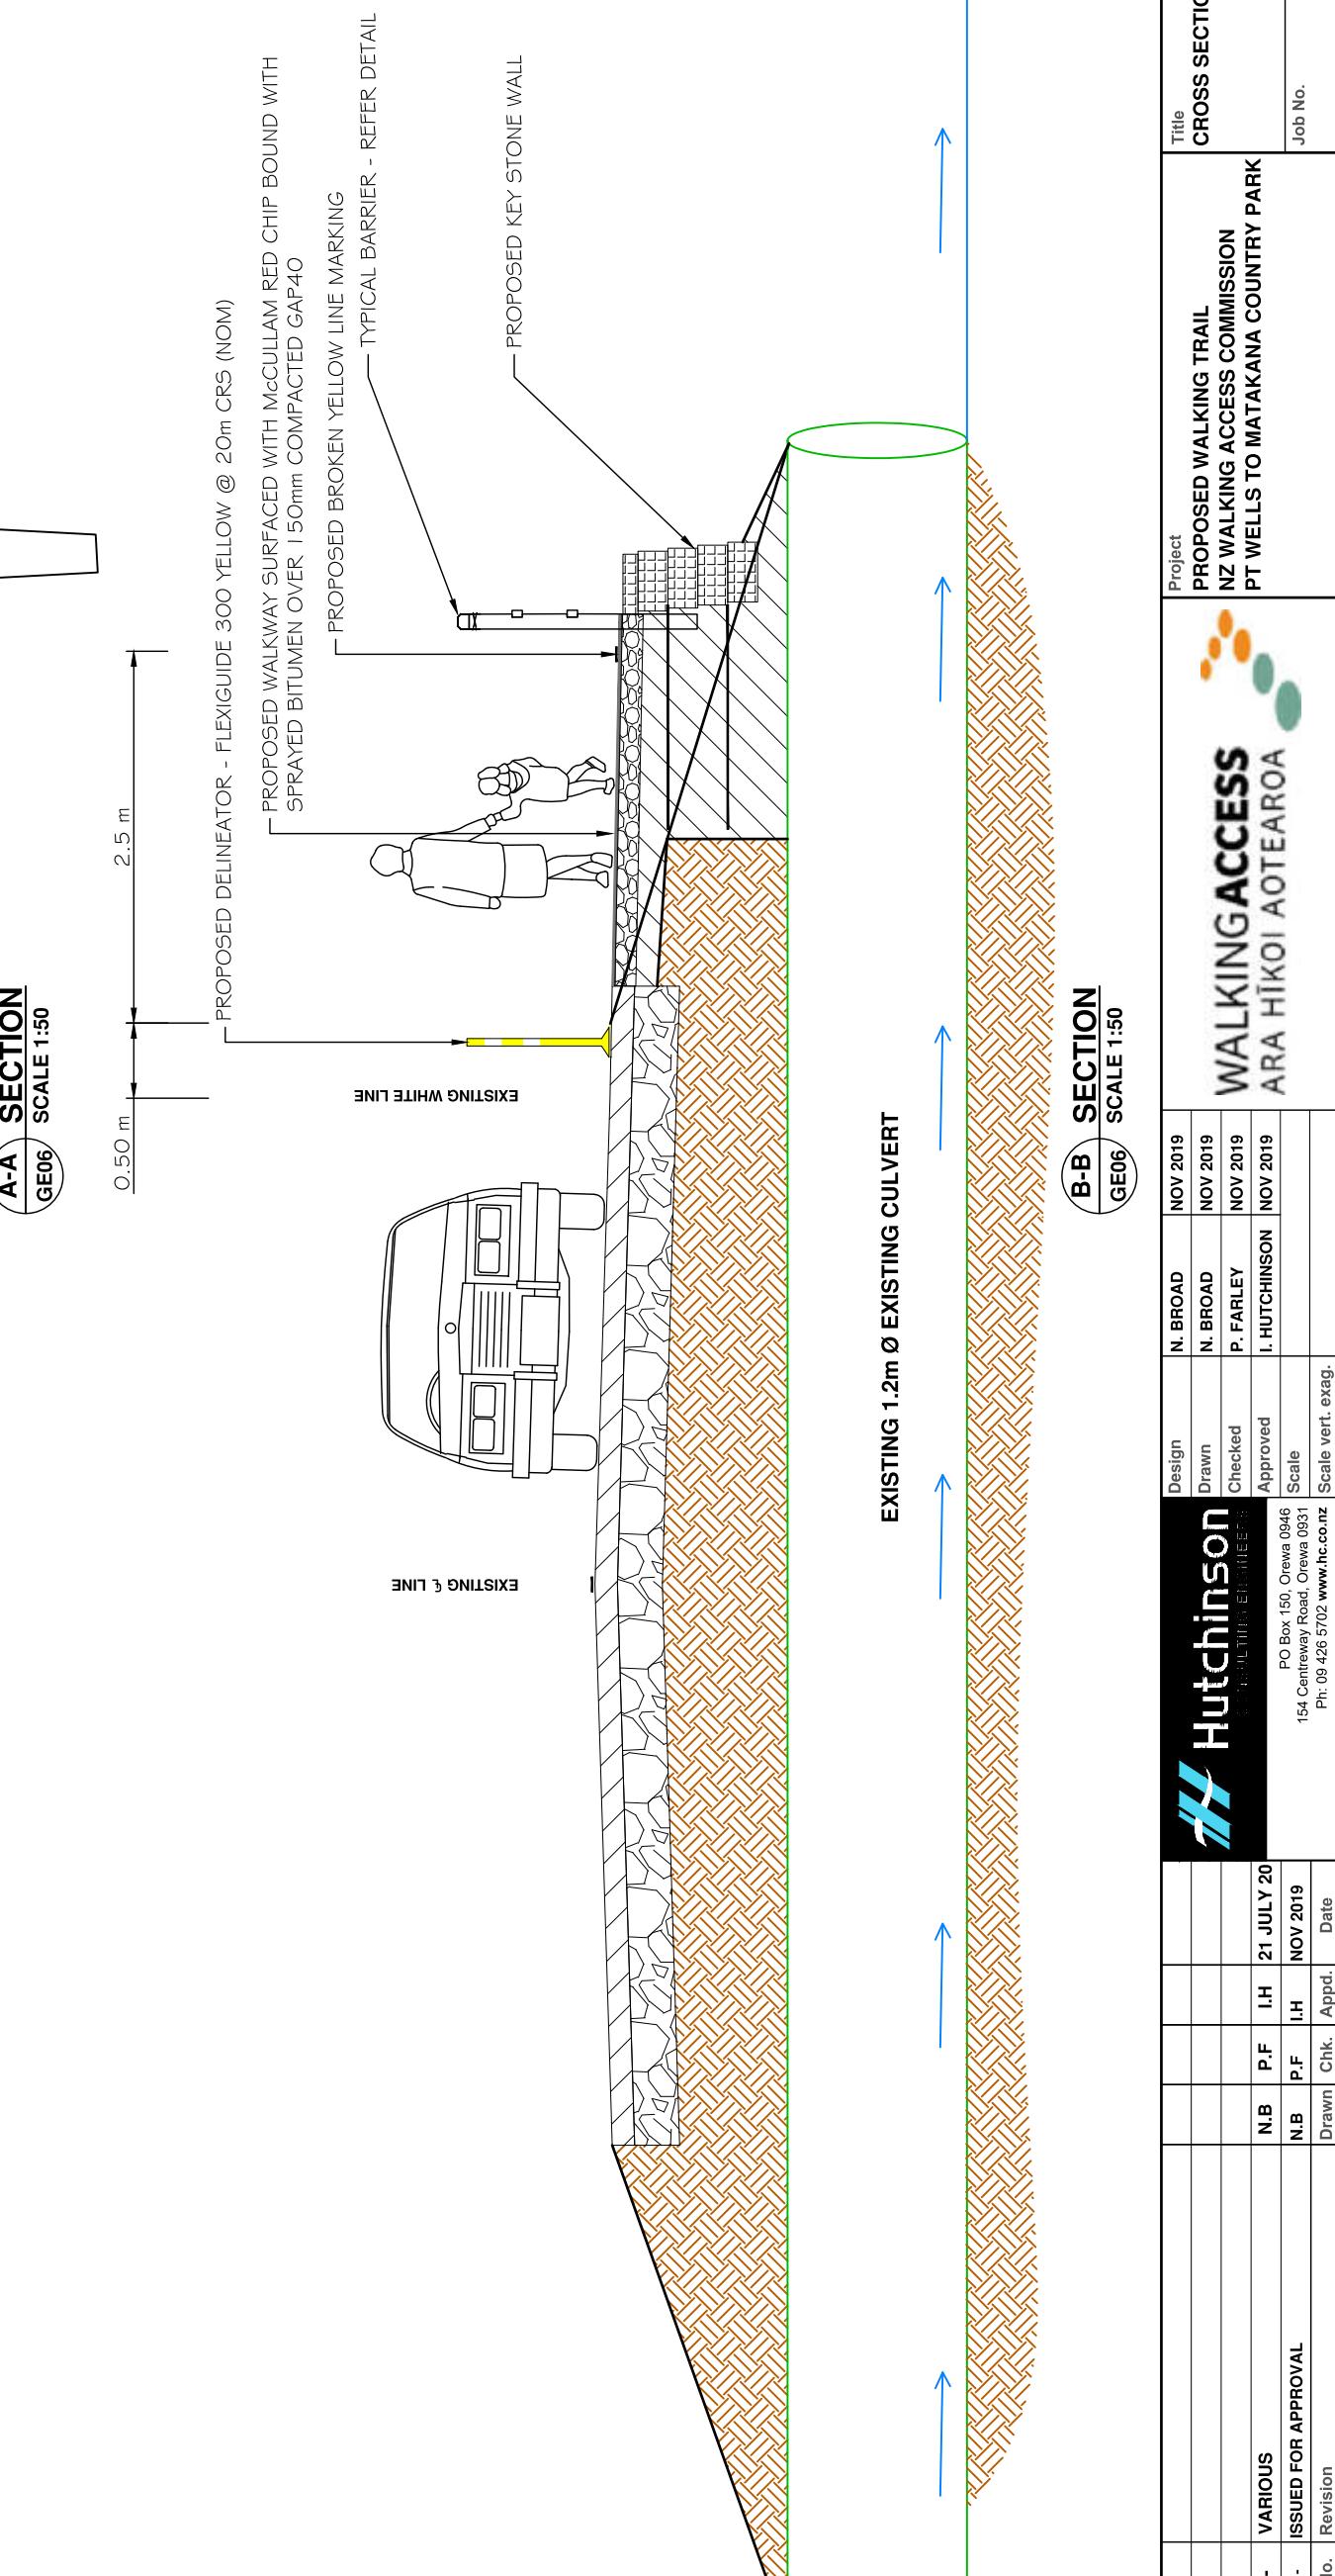


No 53

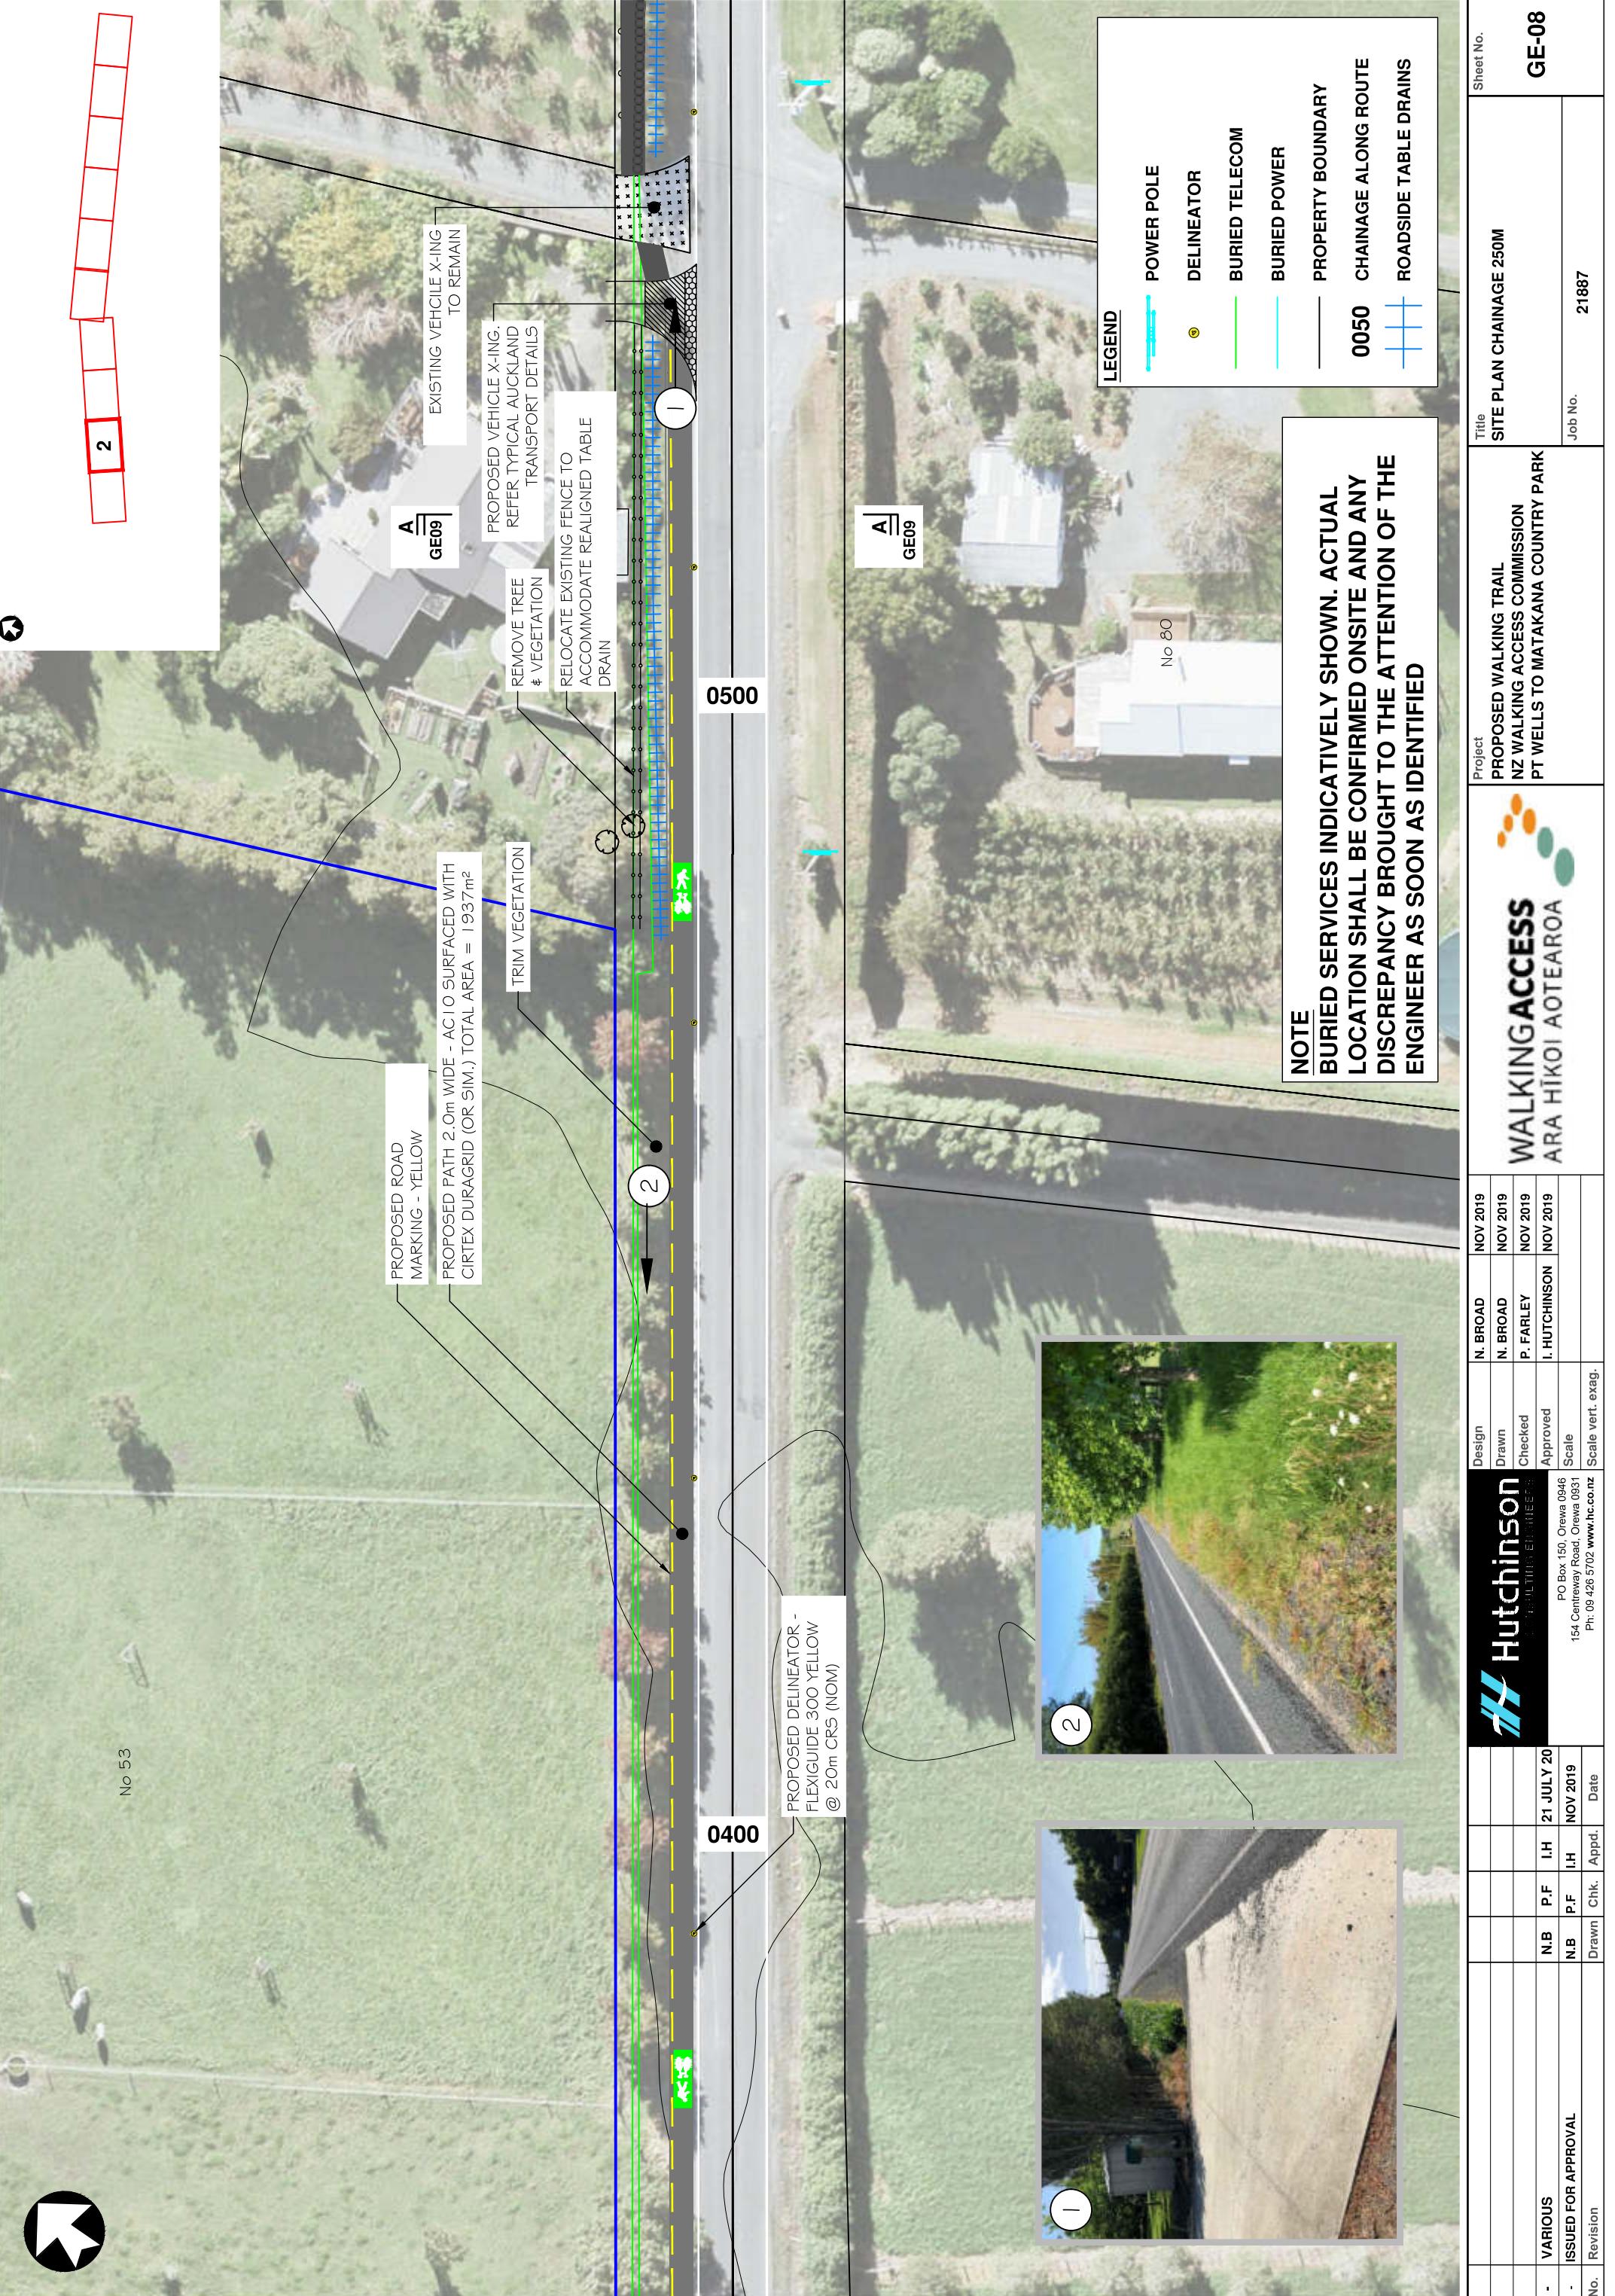

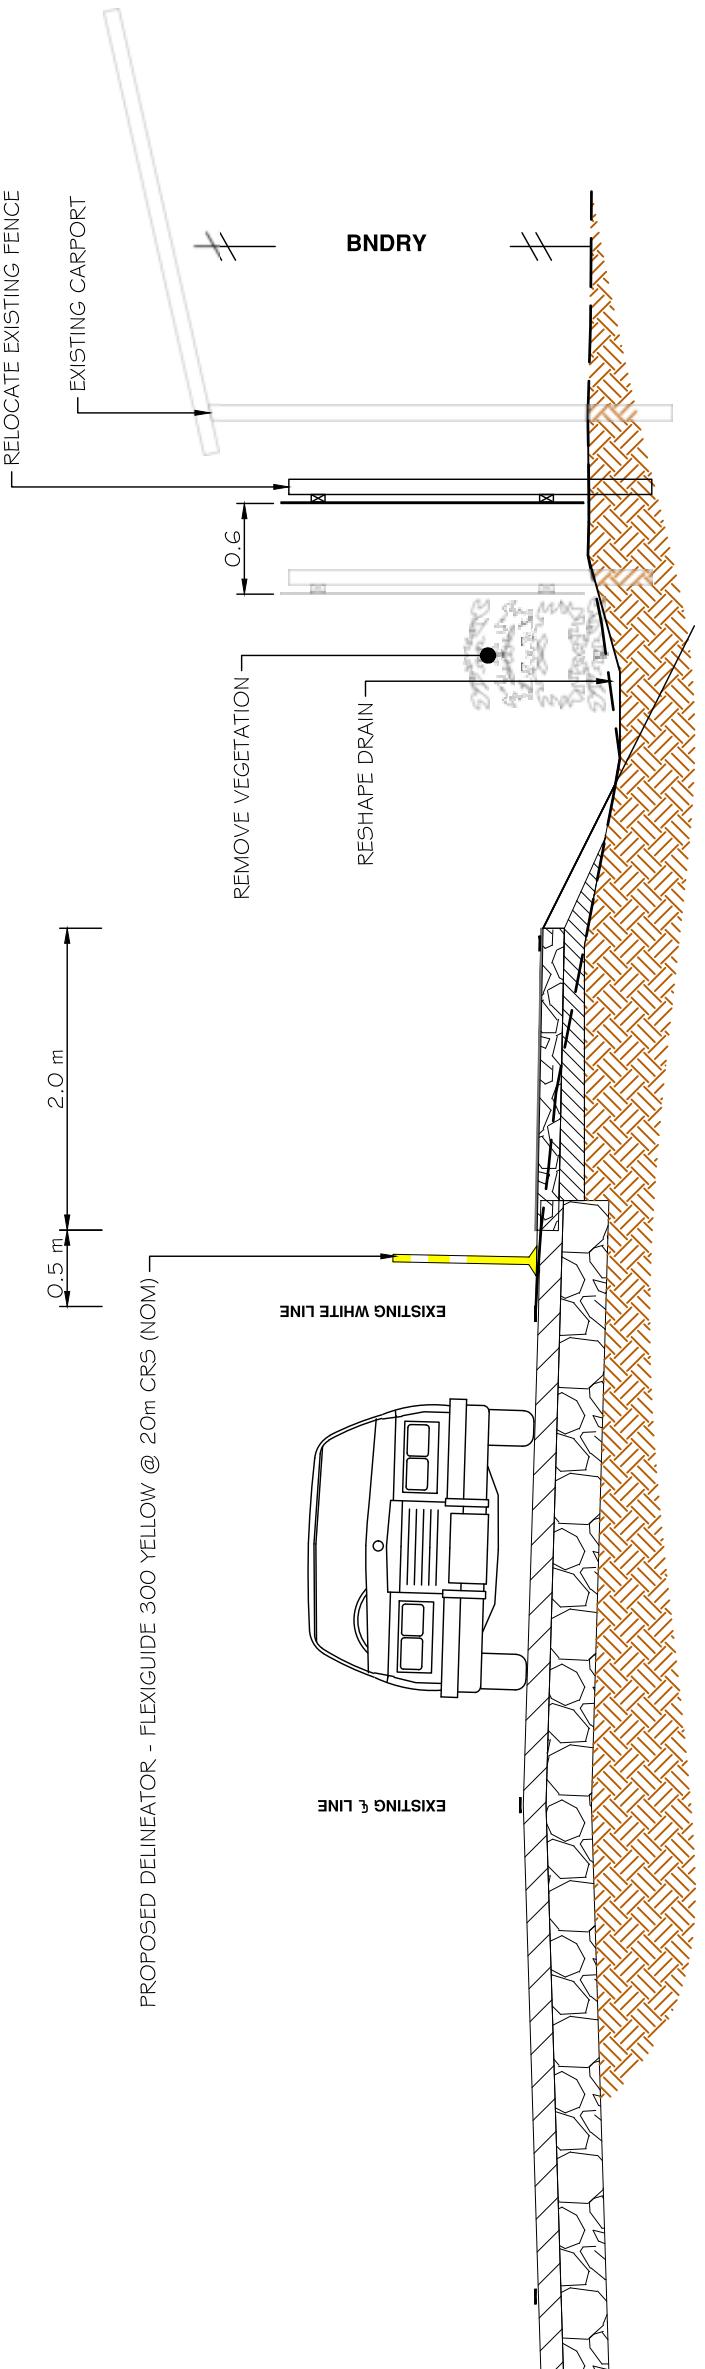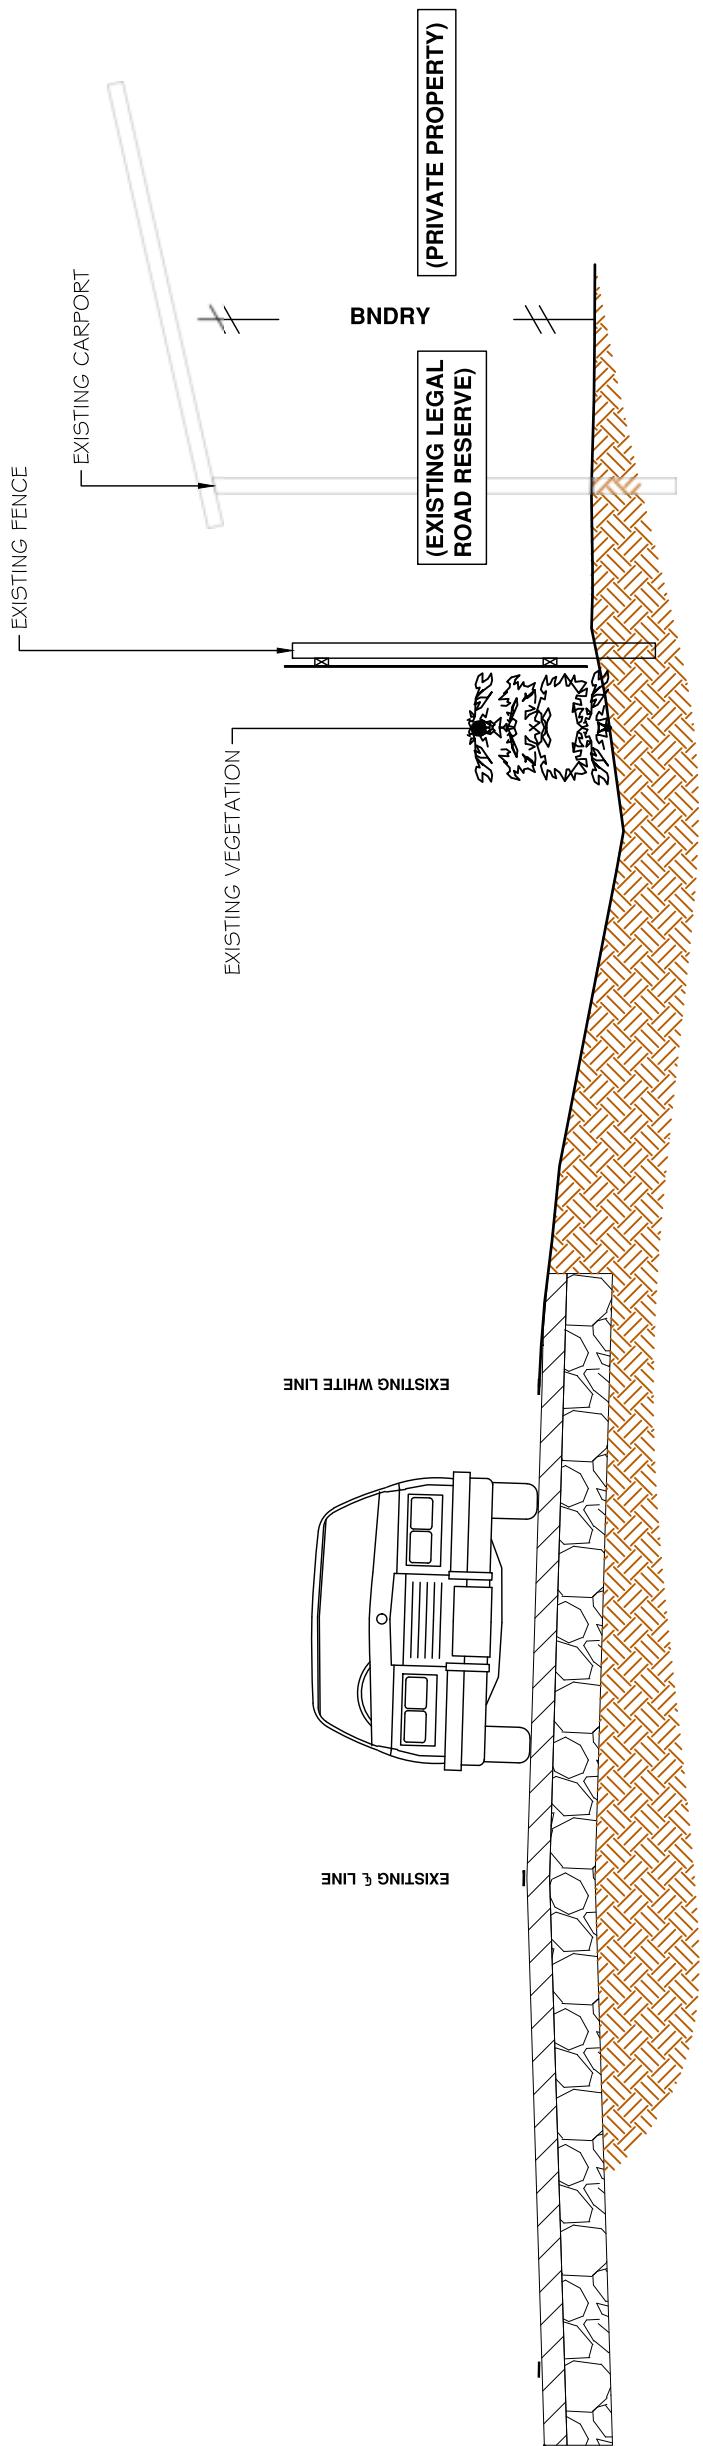


						Sheet No.
						CROSS SECTIONS
						Title
						GE-09
Design	N. BROAD	NOV 2019				
Drawn	N. BROAD	NOV 2019				
Checked	P. FARLEY	NOV 2019				
Approved	I. HUTCHINSON	NOV 2019				
Scale						
Project	PROPOSED WALKING TRAIL					
	NZ WALKING ACCESS COMMISSION					
	PT WELLS TO MATAKANA COUNTRY PARK					
	ARA HĪKOI AOTEAROA					
No.	Revision	Date				




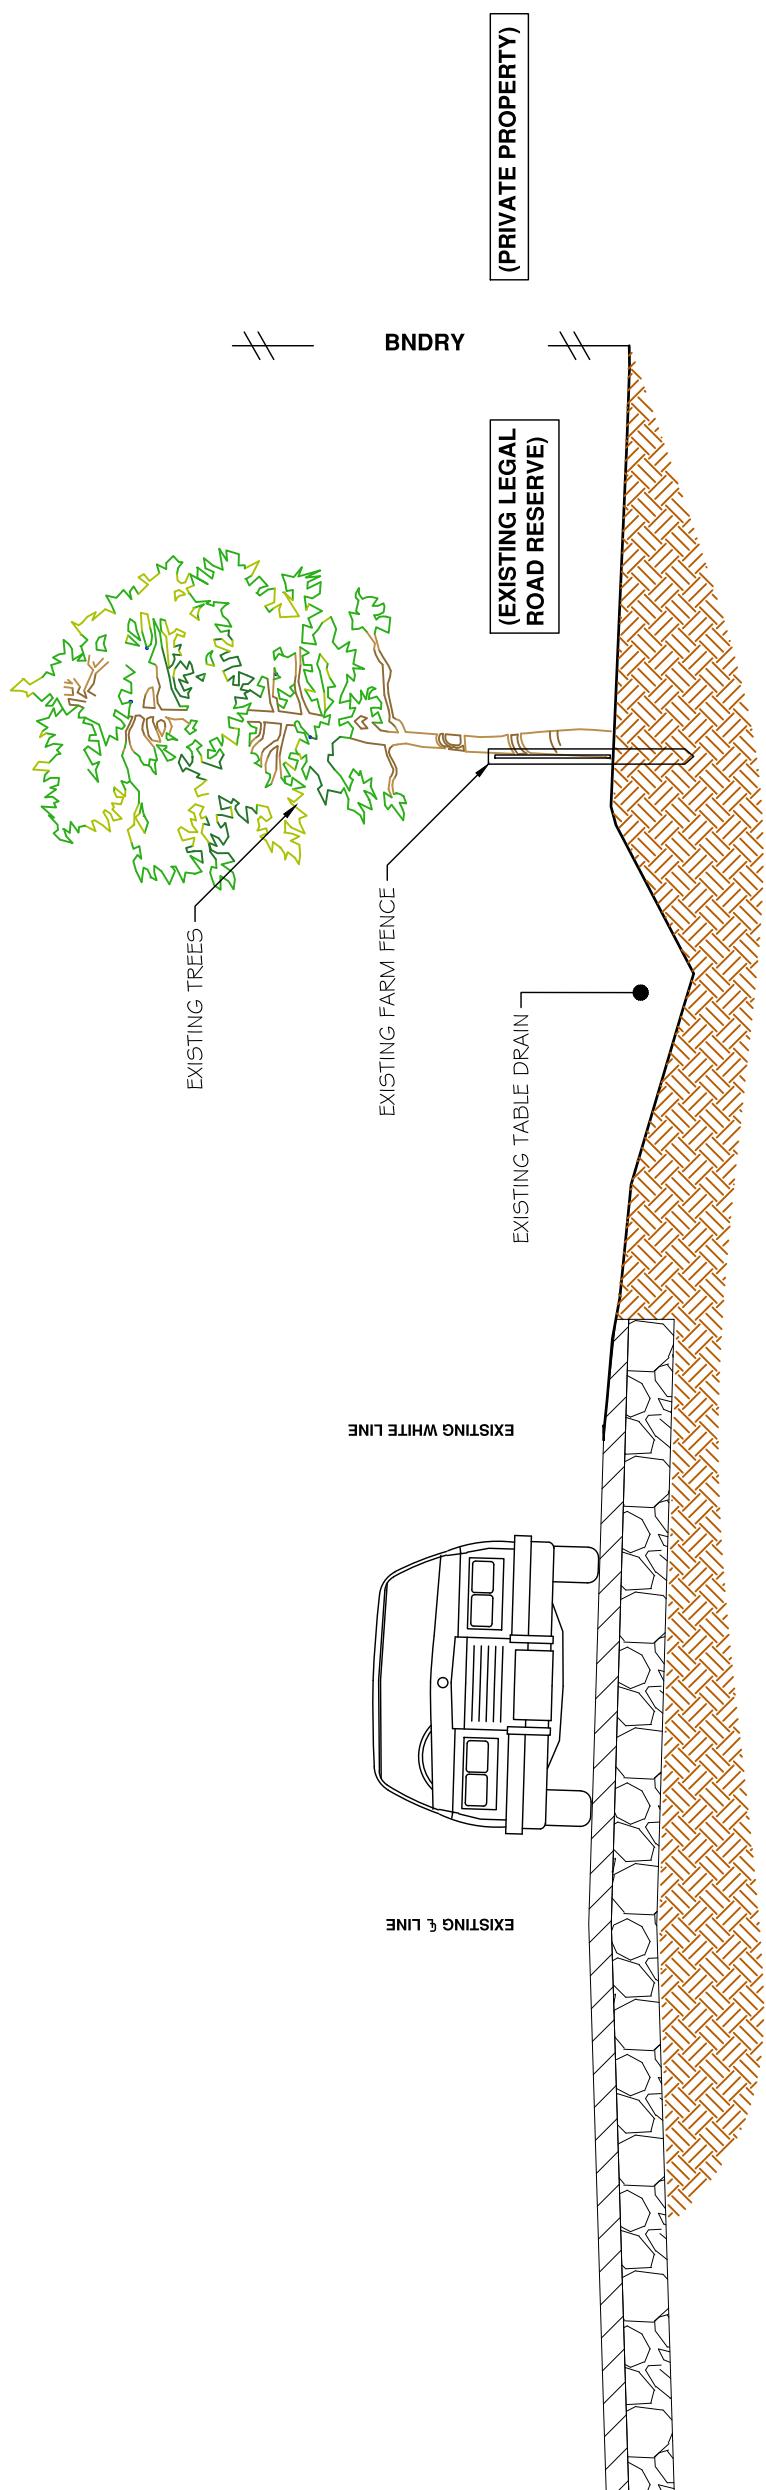


A-A **EXISTING X-SECTION**
GE10 SCALE 1:50

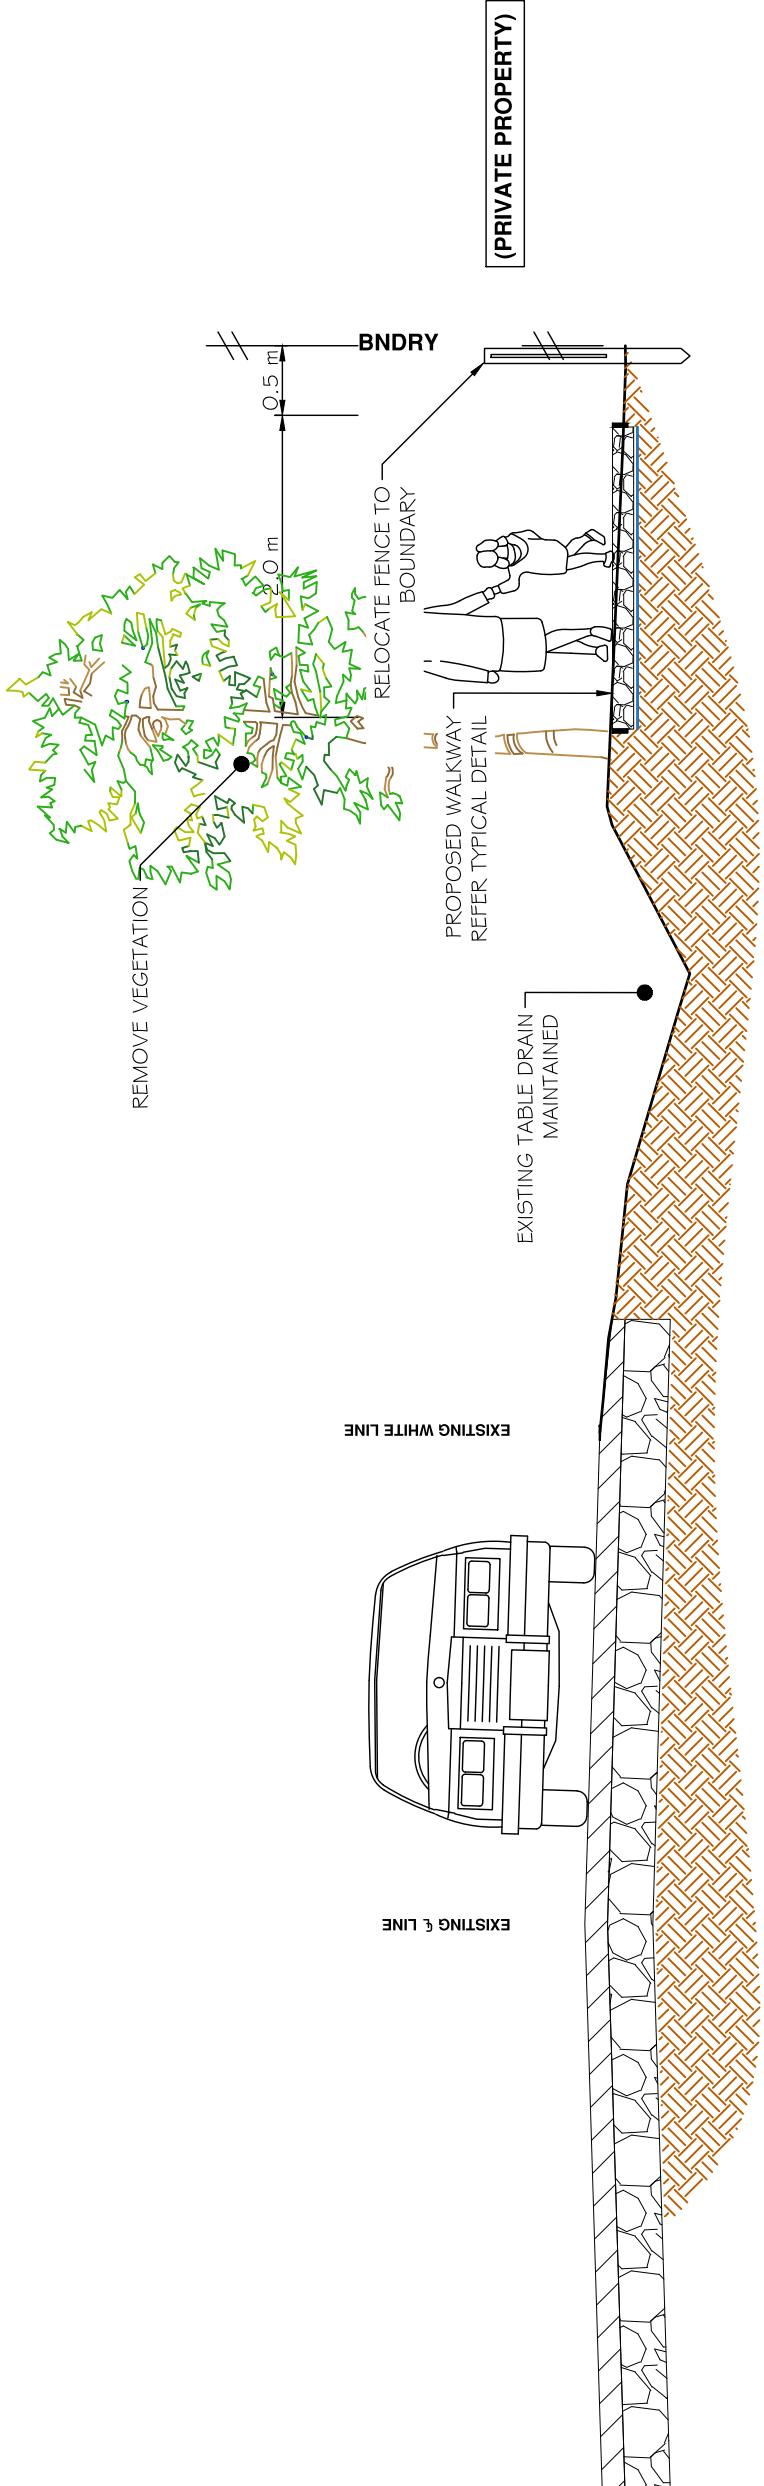


A-A **PROPOSED X-SECTION**
GE10 SCALE 1:50

					Design N. BROAD NOV 2019	Project PROPOSED WALKING TRAIL NZ WALKING ACCESS COMMISSION PT WELLS TO MATAKANA COUNTRY PARK	Title CROSS SECTIONS	Sheet No.
- VARIOUS	N.B	P.F	I.H	21 JULY 20	Drawn N. BROAD NOV 2019	Approved P. FARLEY NOV 2019	GE-11	GE-11
- ISSUED FOR APPROVAL	N.B	P.F	I.H	NOV 2019	Checked I. HUTCHINSON NOV 2019	Scale		
No. Revision					Drawn Chk. Appd. Date	PO Box 150, Orewa 0846 154 Centreway Road, Orewa 0831 Ph. 09 426 5702 www.hc.co.nz	Job No. 21887	

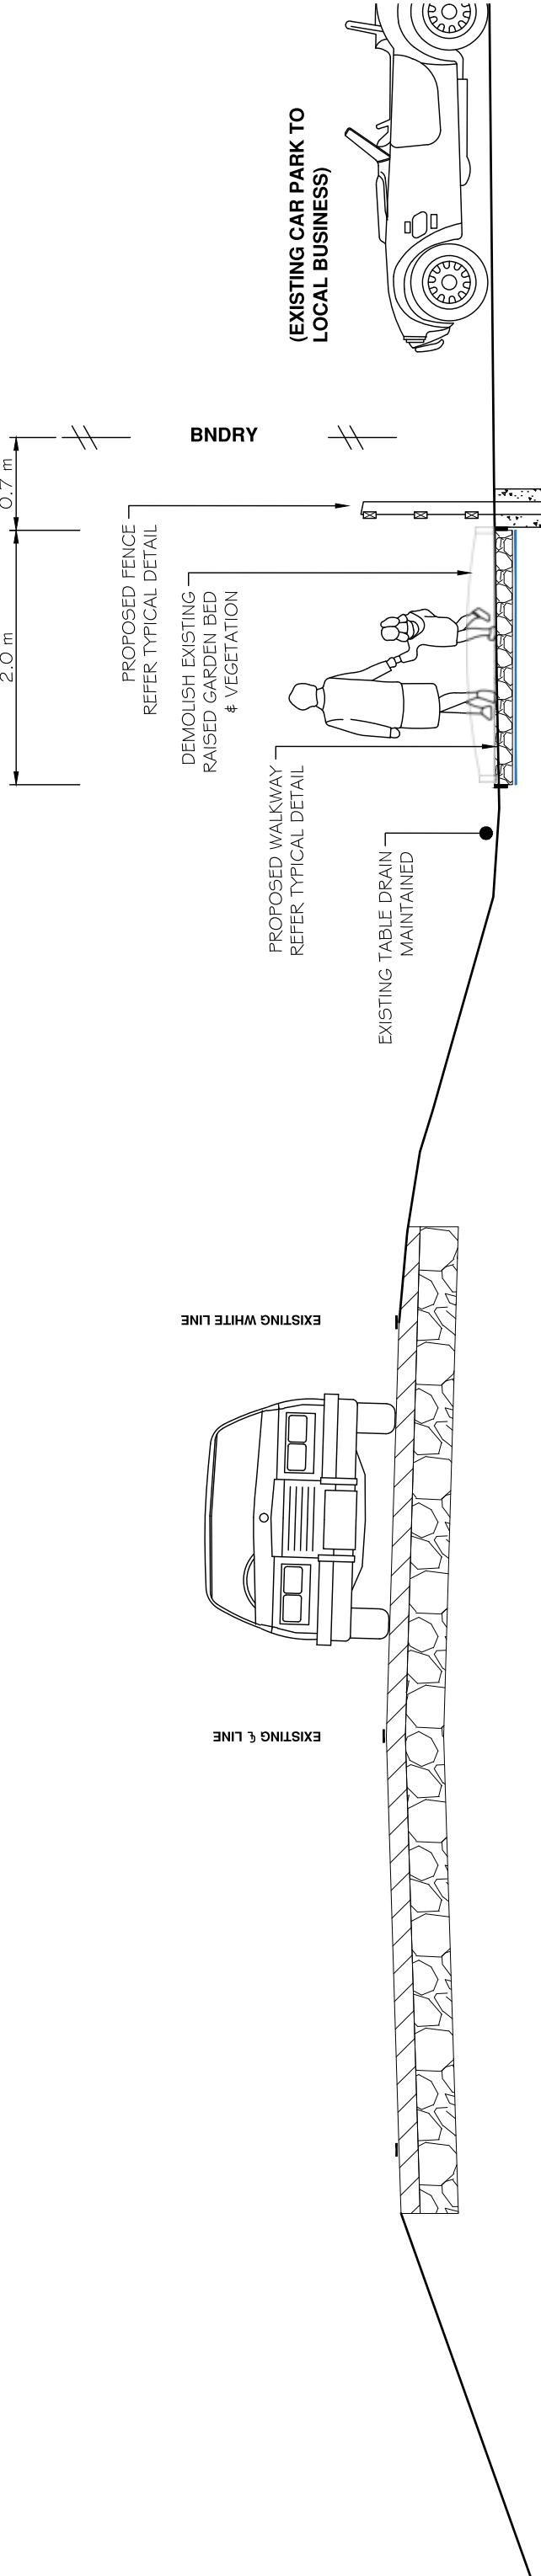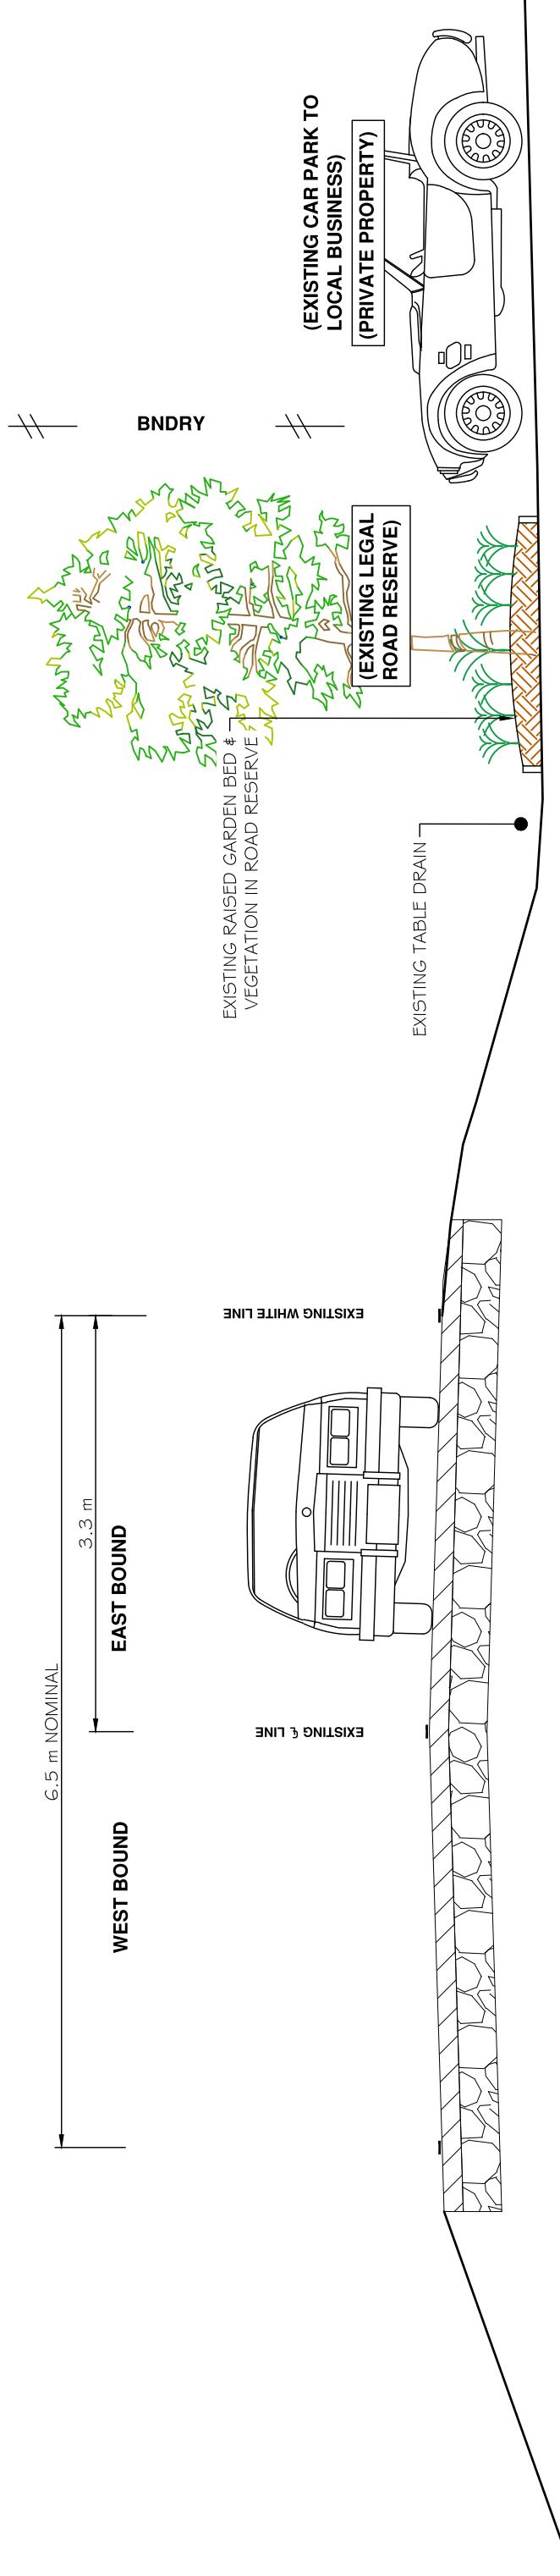



		Design N. BROAD	Drawn N. BROAD	Checked P. FARLEY	Approved I. HUTCHINSON	Title CROSS SECTIONS	Sheet No.
-	VARIOUS	N.B	P.F	I.H	21 JULY 20	WALKING ACCESS	GE-12
-	ISSUED FOR APPROVAL	N.B	P.F	I.H	NOV 2019	ARA HĪKOI AOTEAROA	Job No. 21887
No.	Revision No.	Drawn	Chk.	Appd.	Date		

Hutchinson
CONSULTANT ENGINEERS
PO Box 150, Orewa 0846
154 Centreway Road, Orewa 0831
Ph. 09 426 5702 www.hc.co.nz

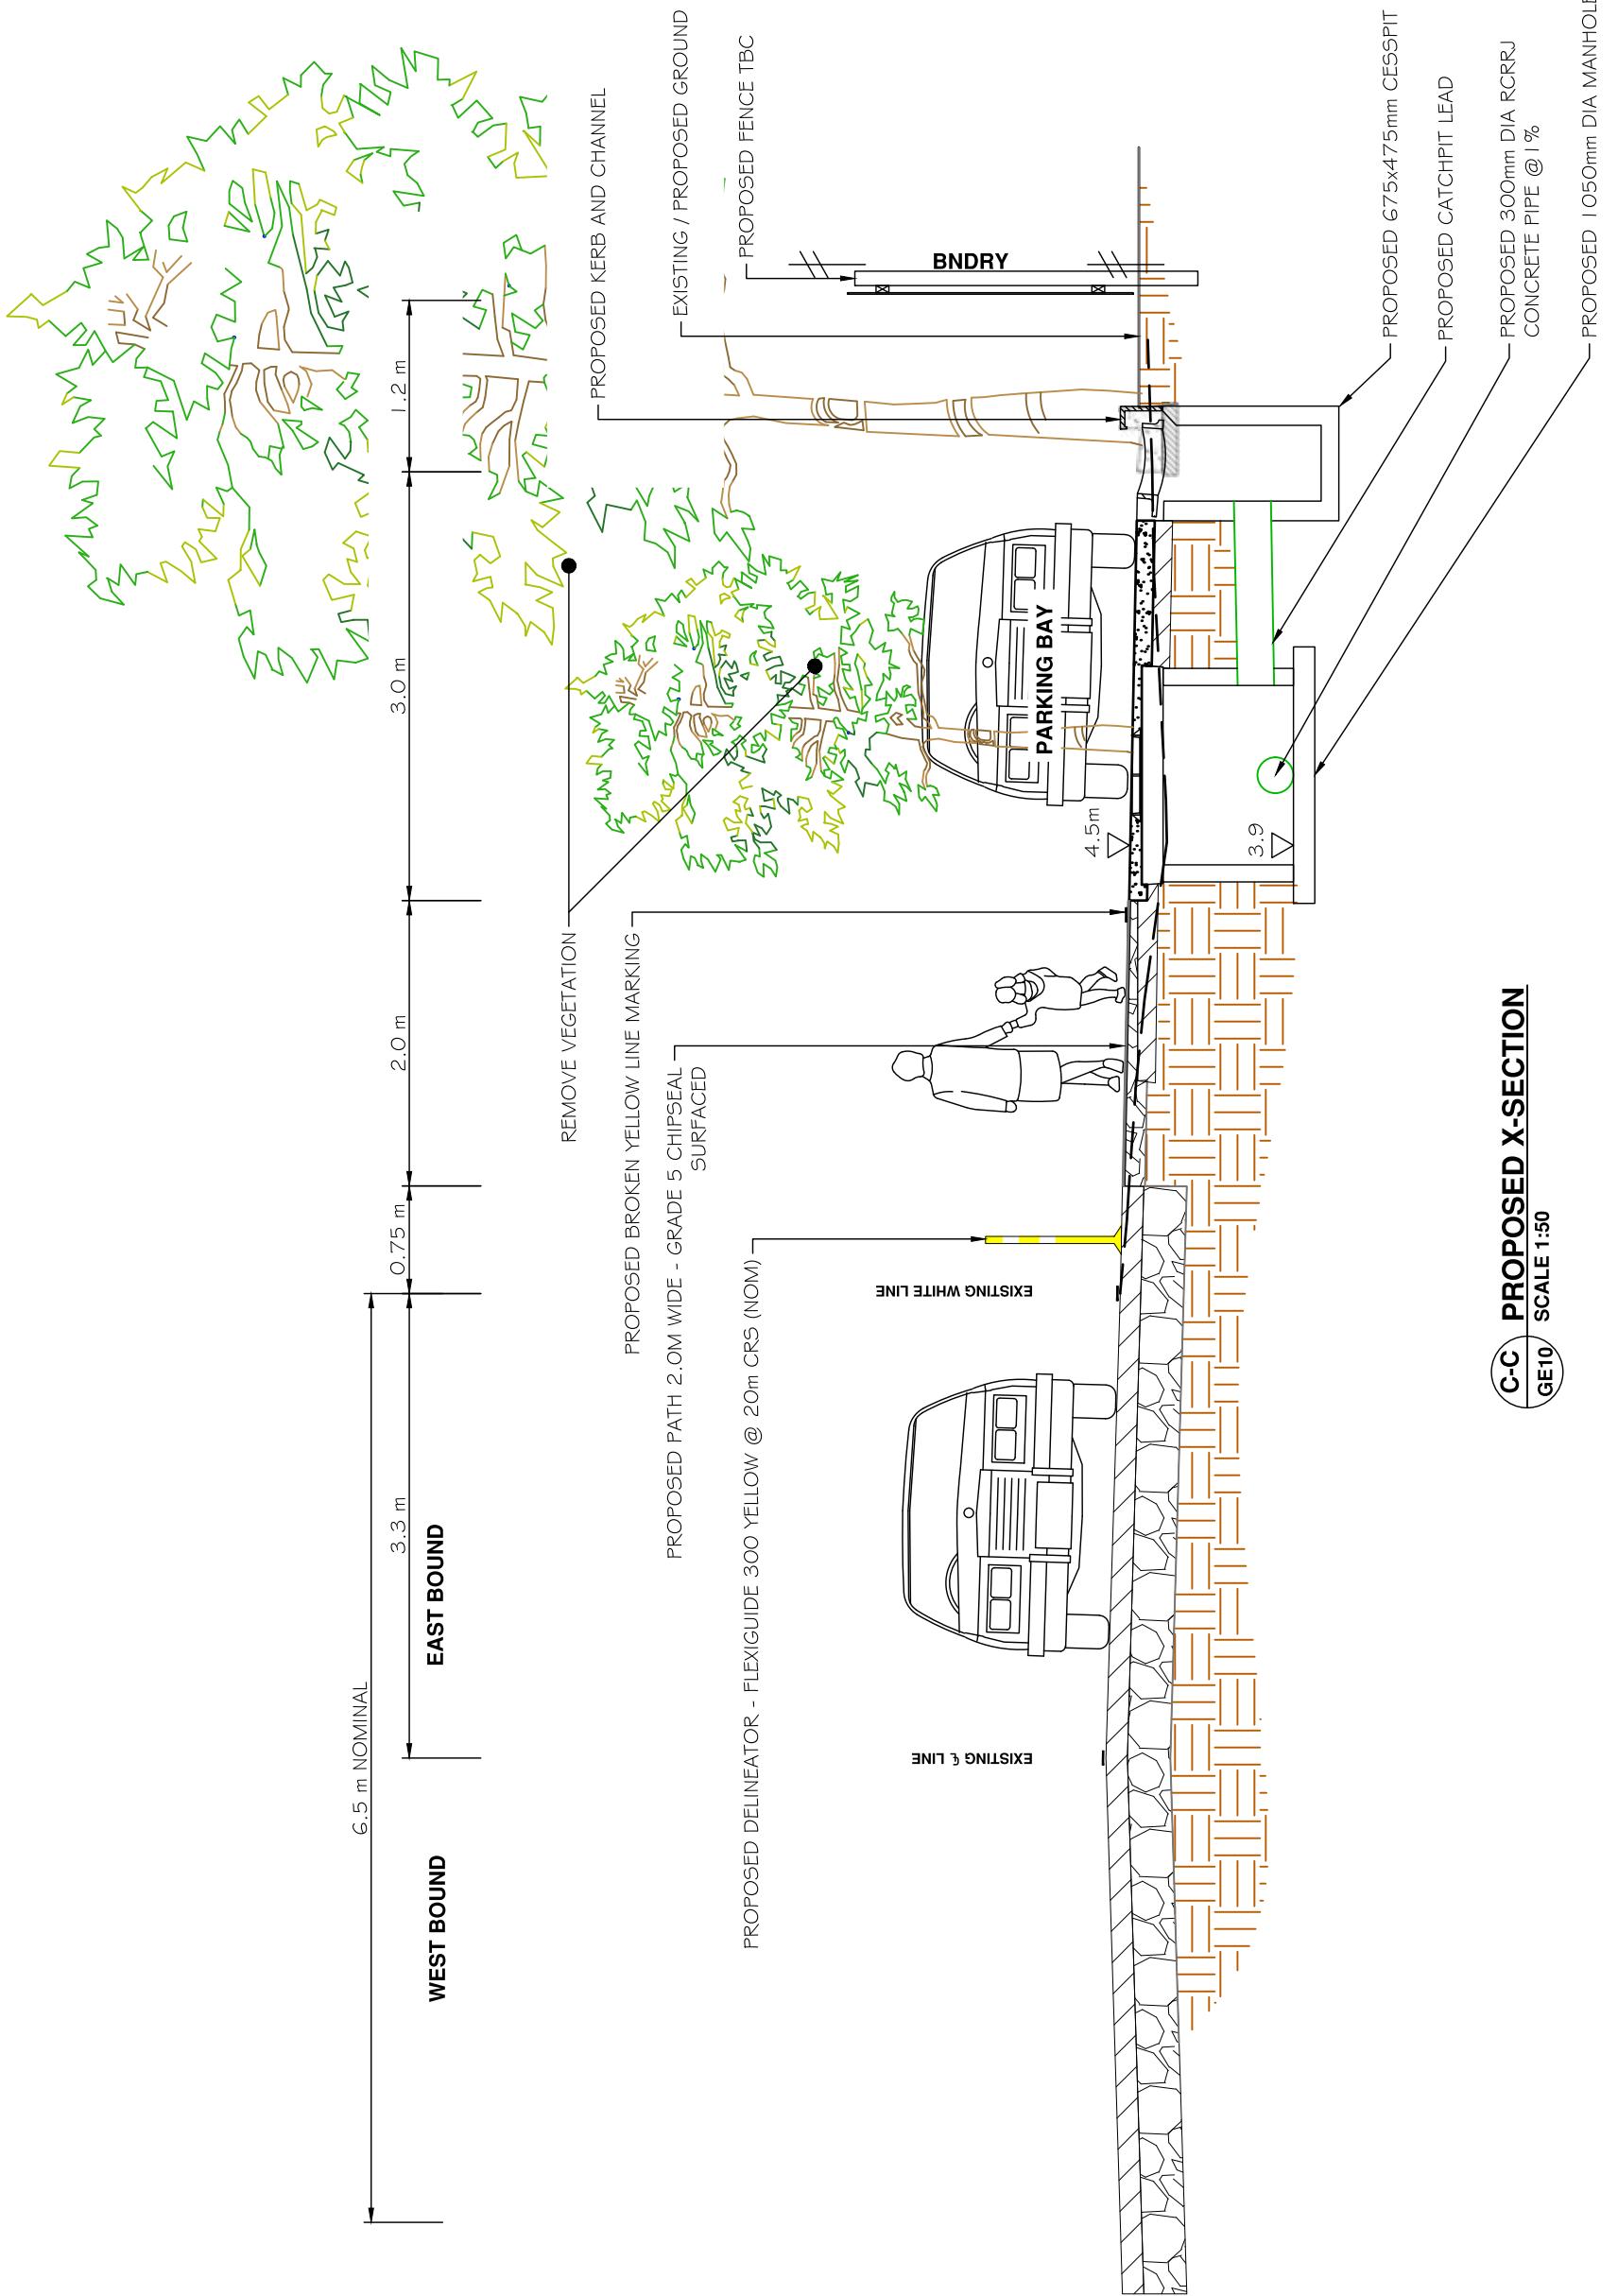



					Project WALKING ACCESS ARA HĪKOI AOTEAROA	Sheet No. GE-13
WARRANTS					PROPOSED WALKING TRAIL NZ WALKING ACCESS COMMISSION PT WELLS TO MATAKANA COUNTRY PARK	
ISSUED FOR APPROVAL	N.B.	P.F.	I.H.	21 JULY 20	Hutchinson Architectural Engineers PO Box 150, Orewa 0846 154 Centreway Road, Orewa 0831 Ph. 09 426 5702 www.hc.co.nz	
No.	Drawn	Chk.	Appd.	Date	Scale vert. exag.	Job No. 21887
Revision						

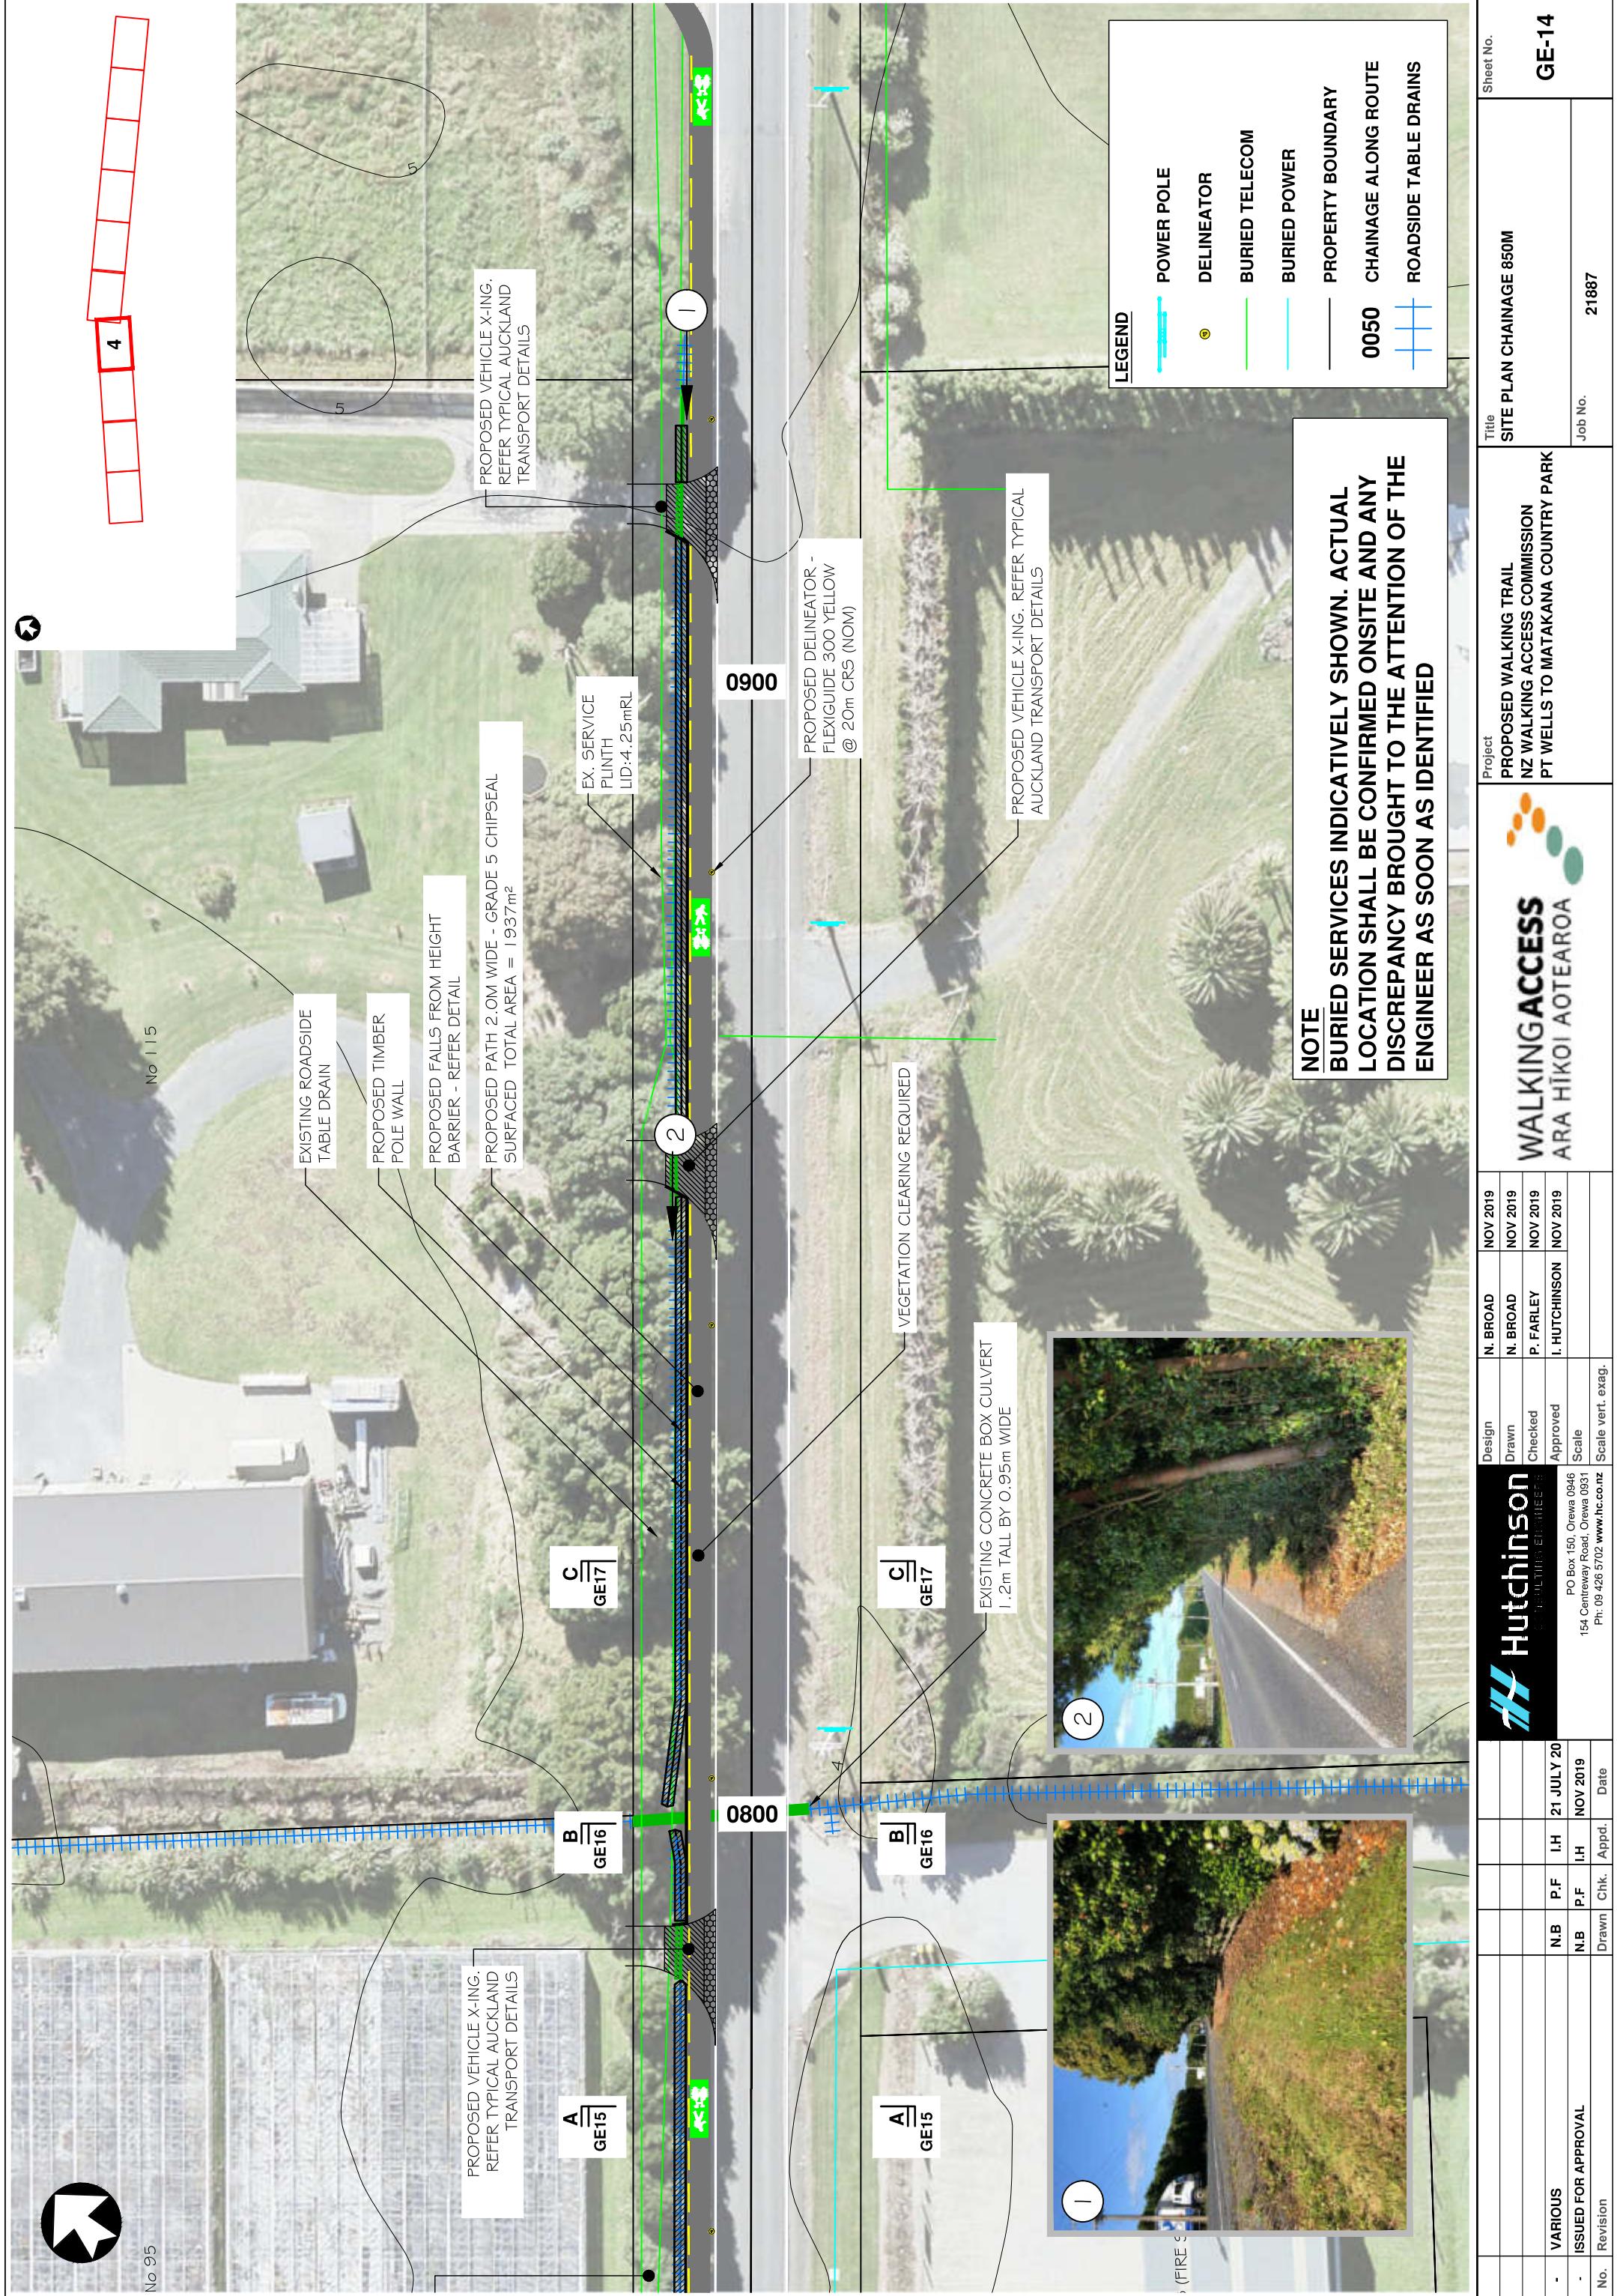


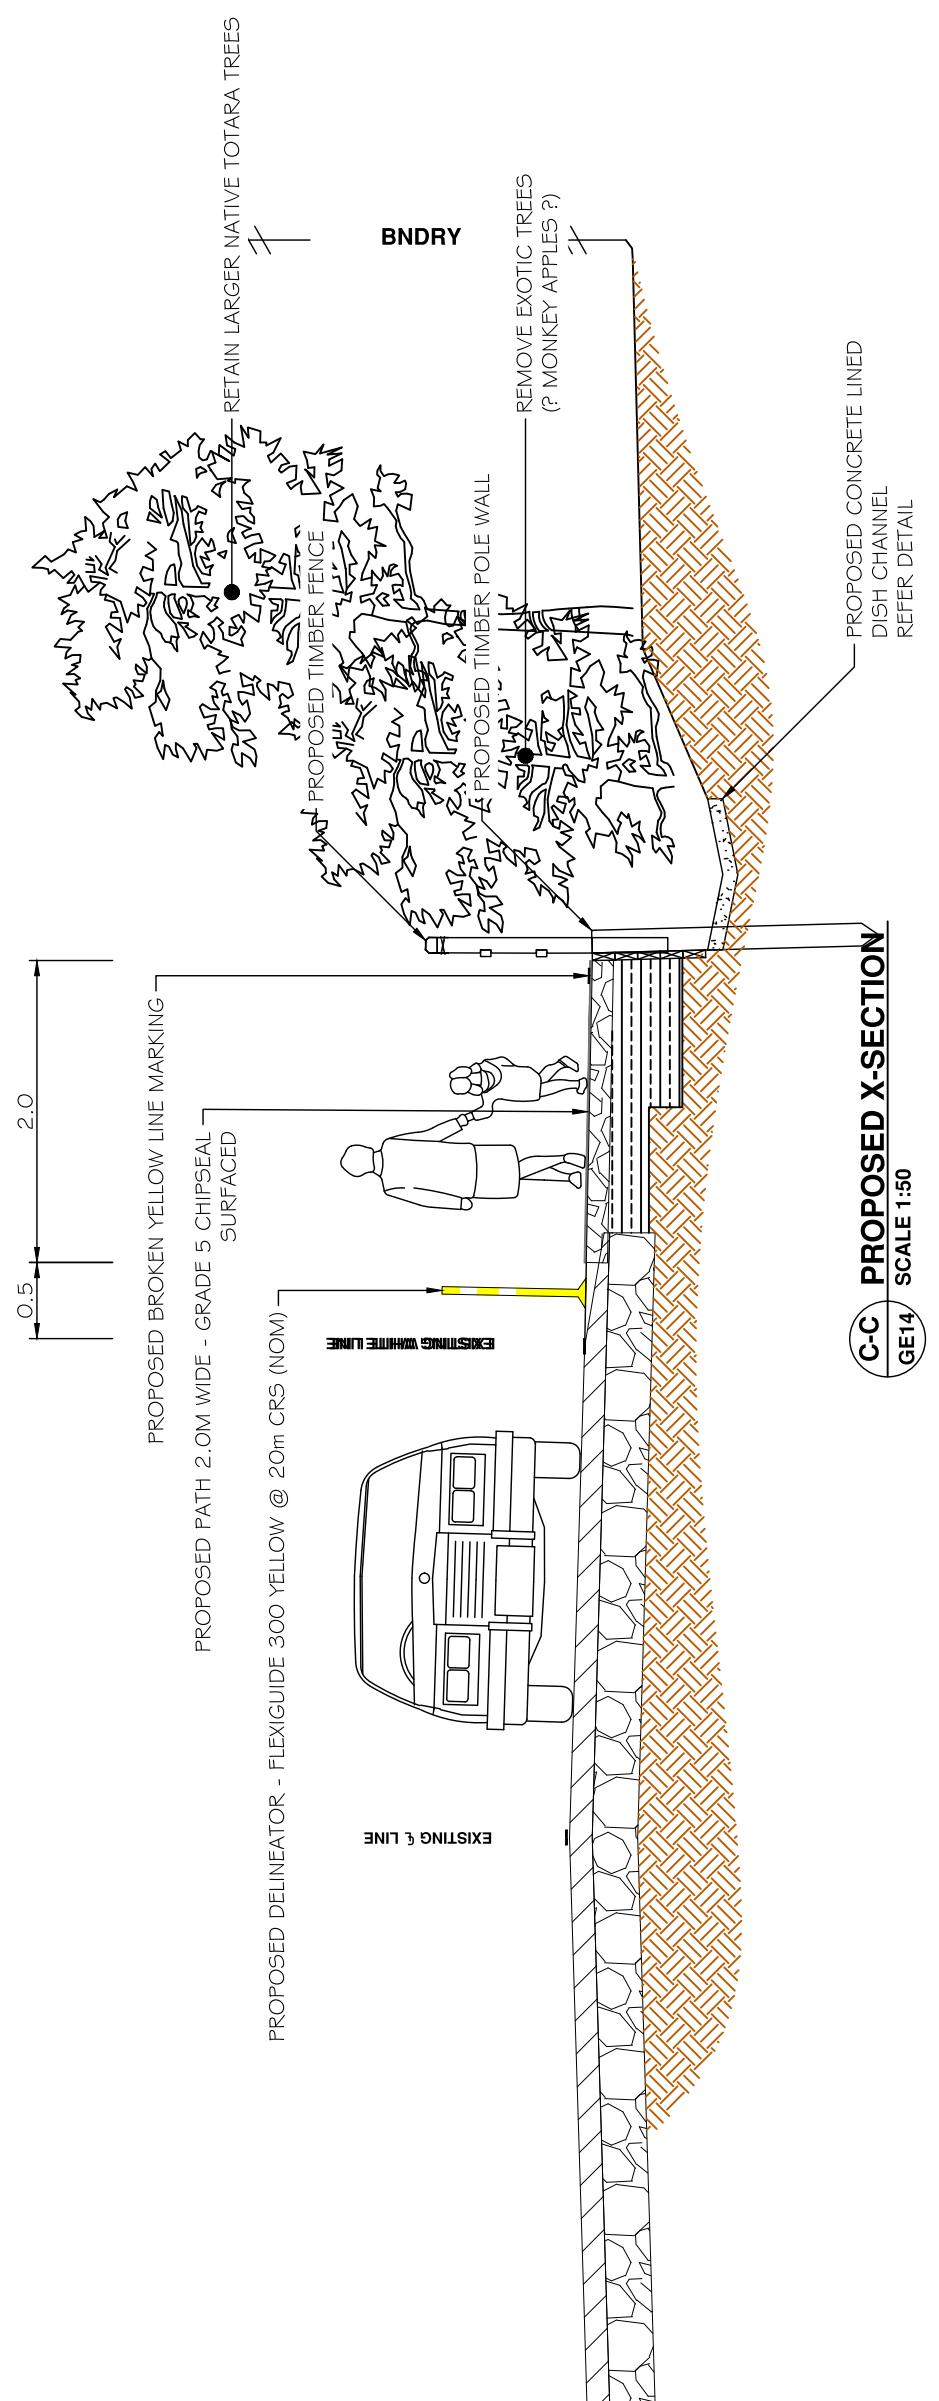


Project WALKING ACCESS ARA HĪKOI AOTEAROA				Title CROSS SECTIONS		Sheet No.
Design N. BROAD				Drawn N. BROAD	NOV 2019	
Checked P. FARLEY				Checked P. FARLEY	NOV 2019	
Approved I. HUTCHINSON				Approved I. HUTCHINSON	NOV 2019	
Scale 1:50	PO Box 150, Orewa 0846	154 Centreway Road, Orewa 0831	Ph. 09 426 5702 www.hc.co.nz			
Scale vert. exag. 21887						
No. Revision	Date	Date	Date			

GE-15

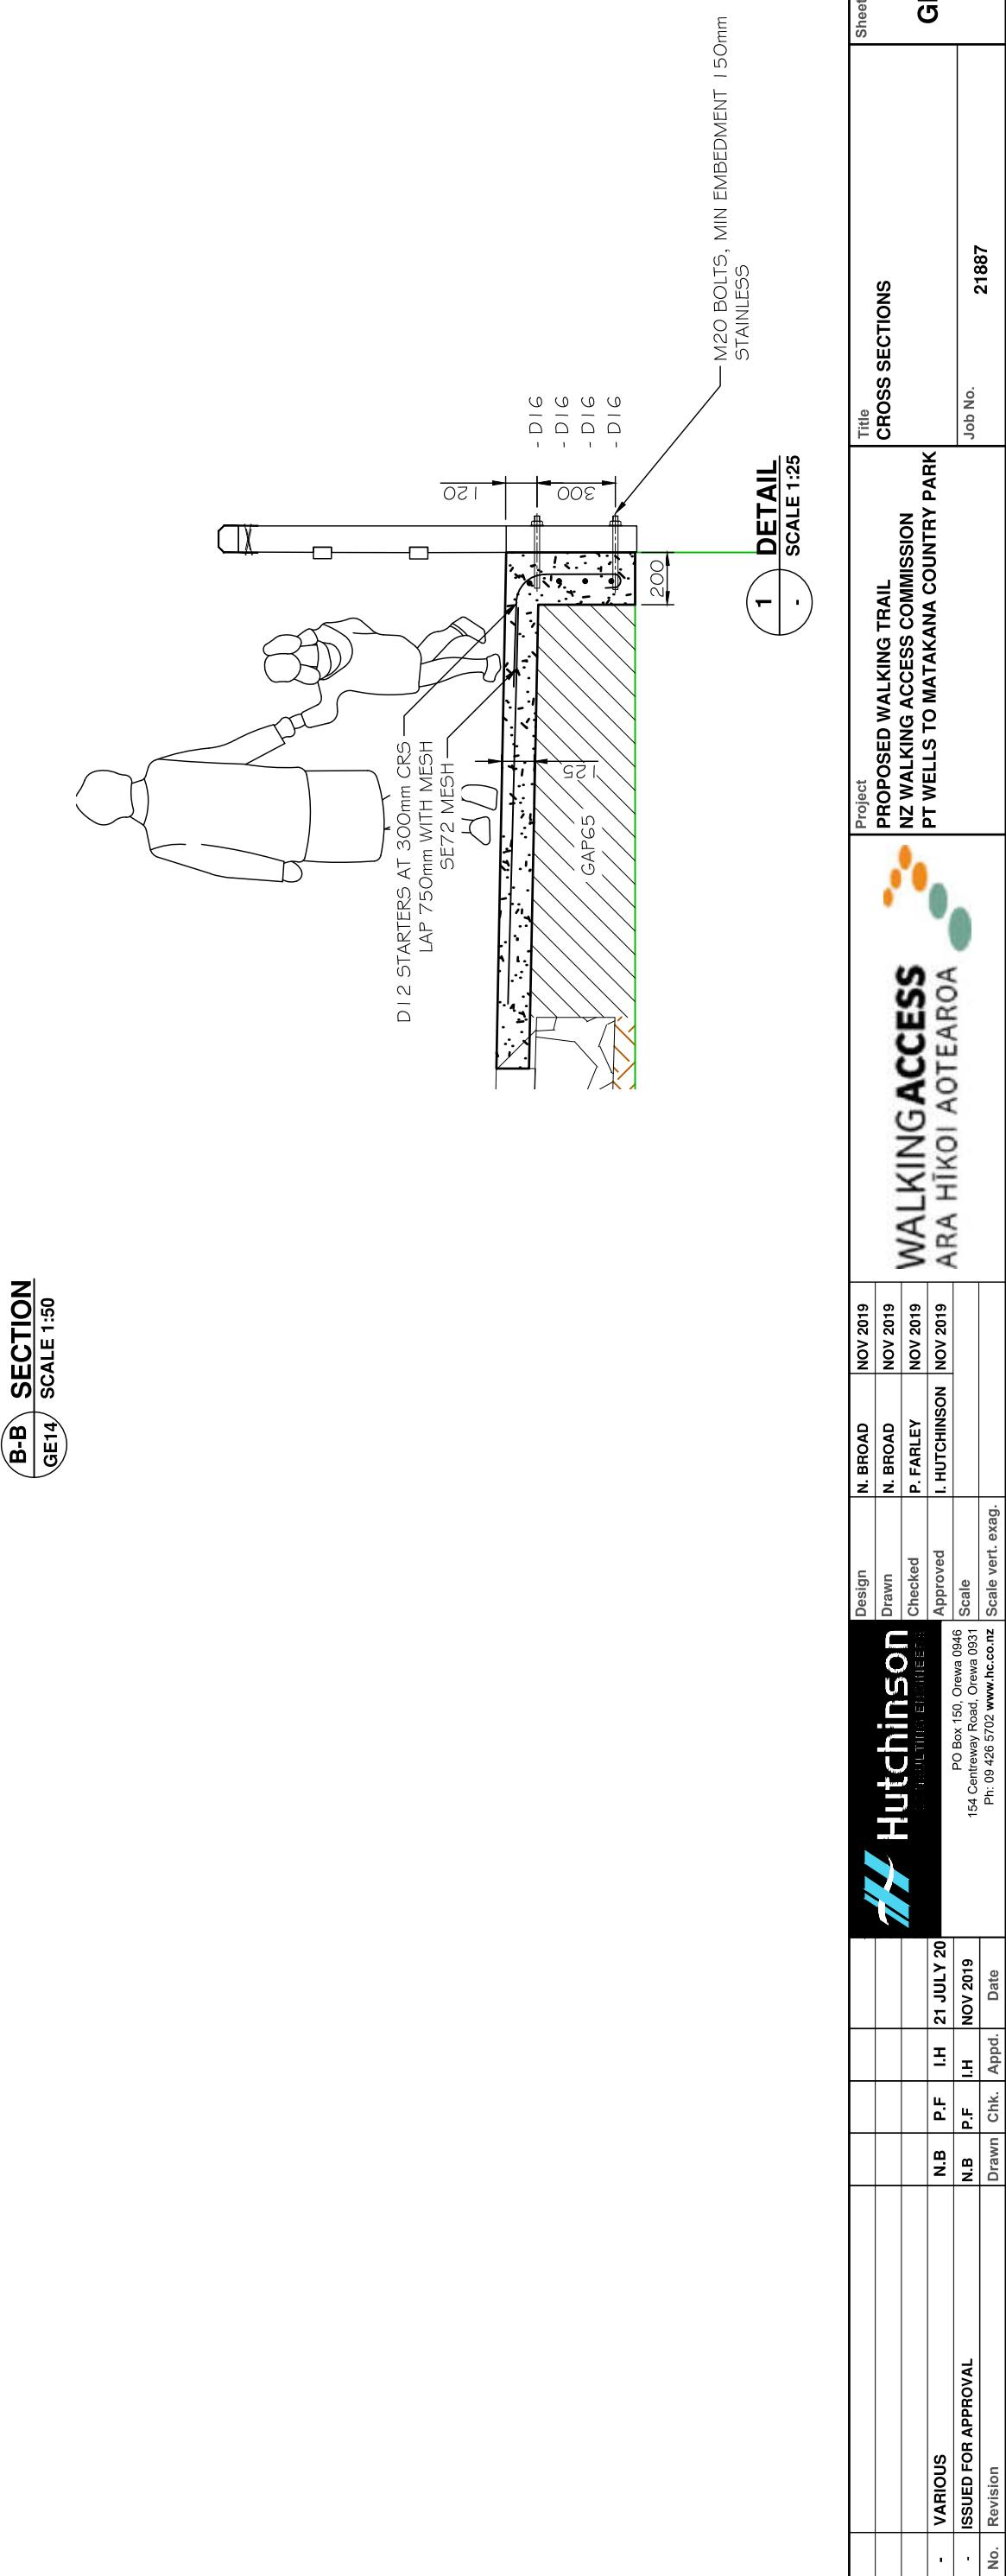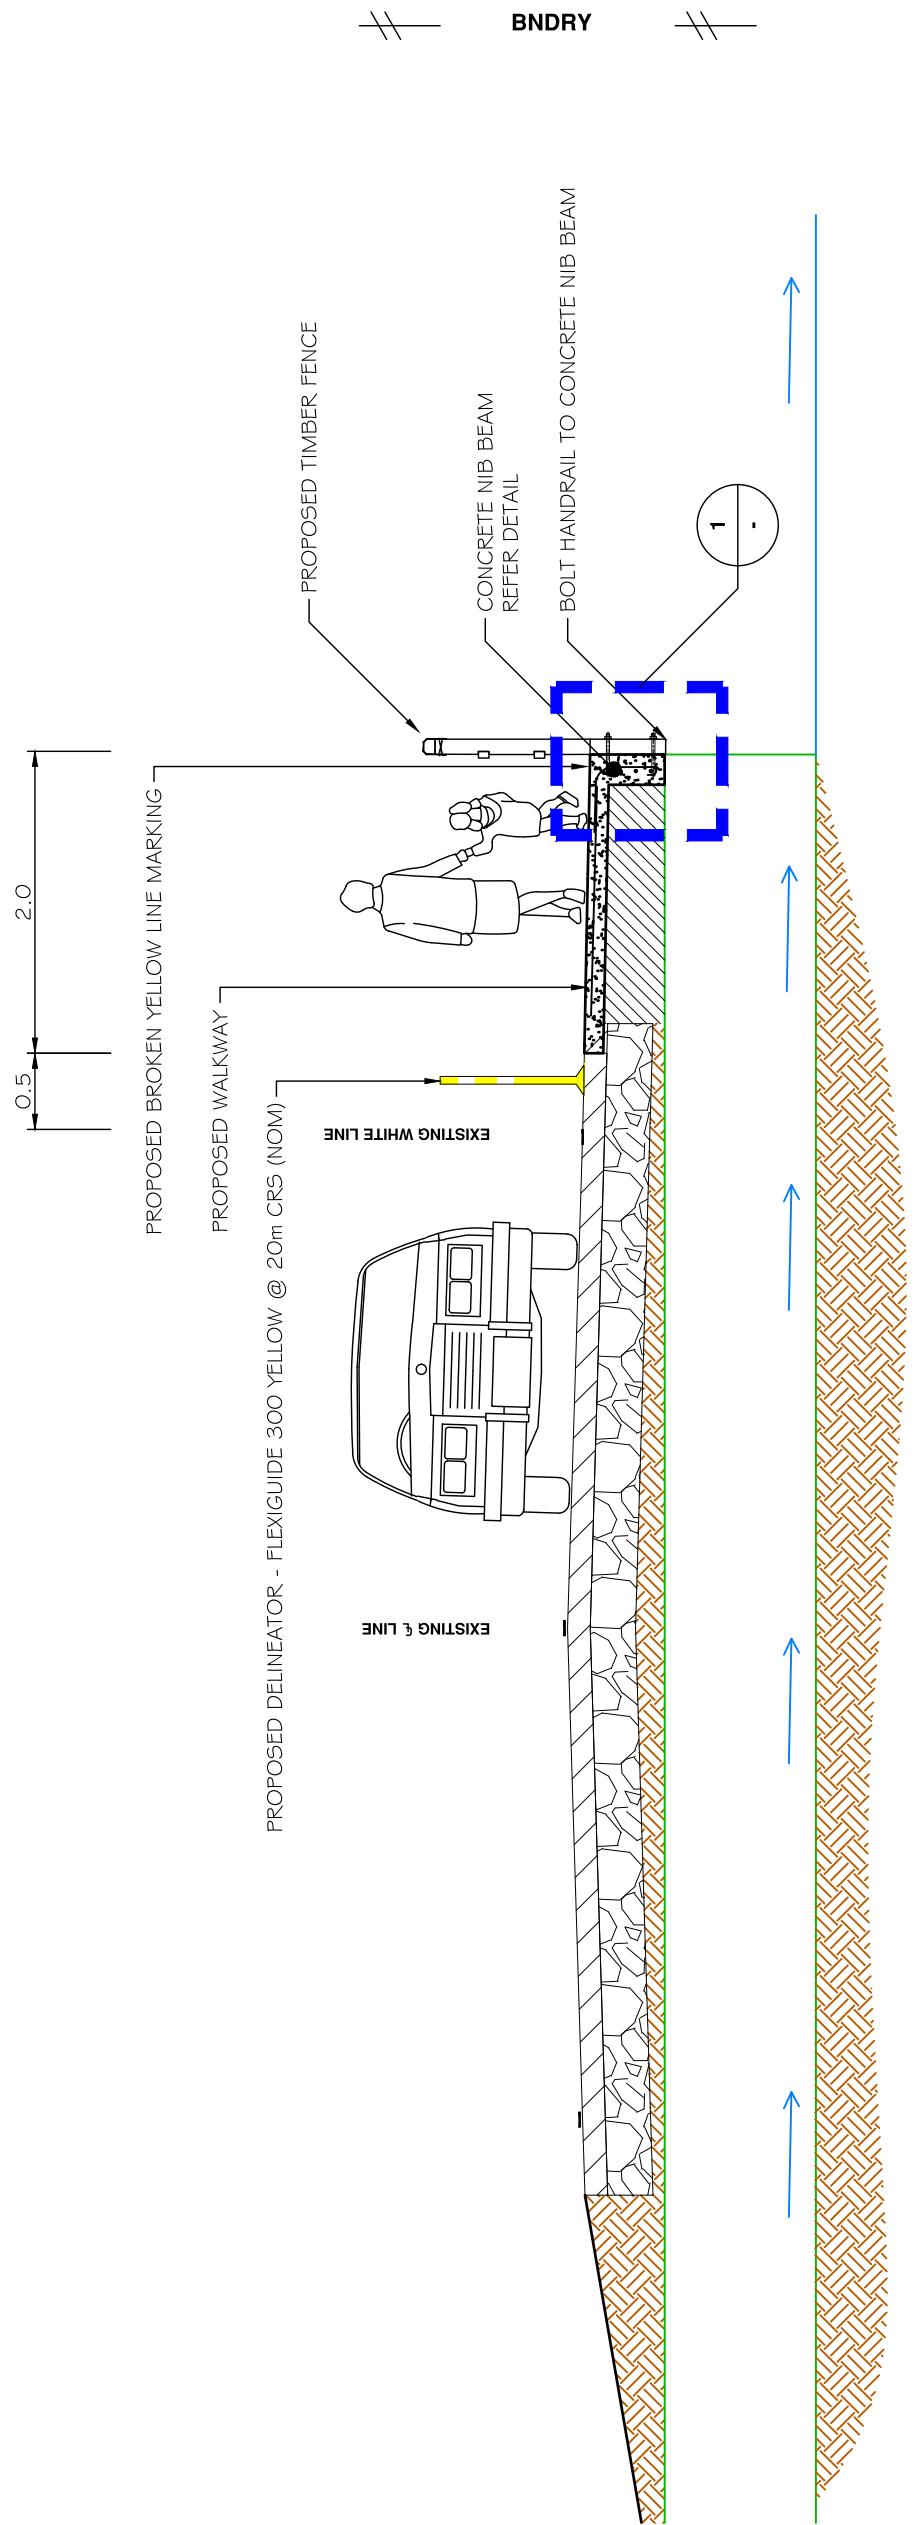

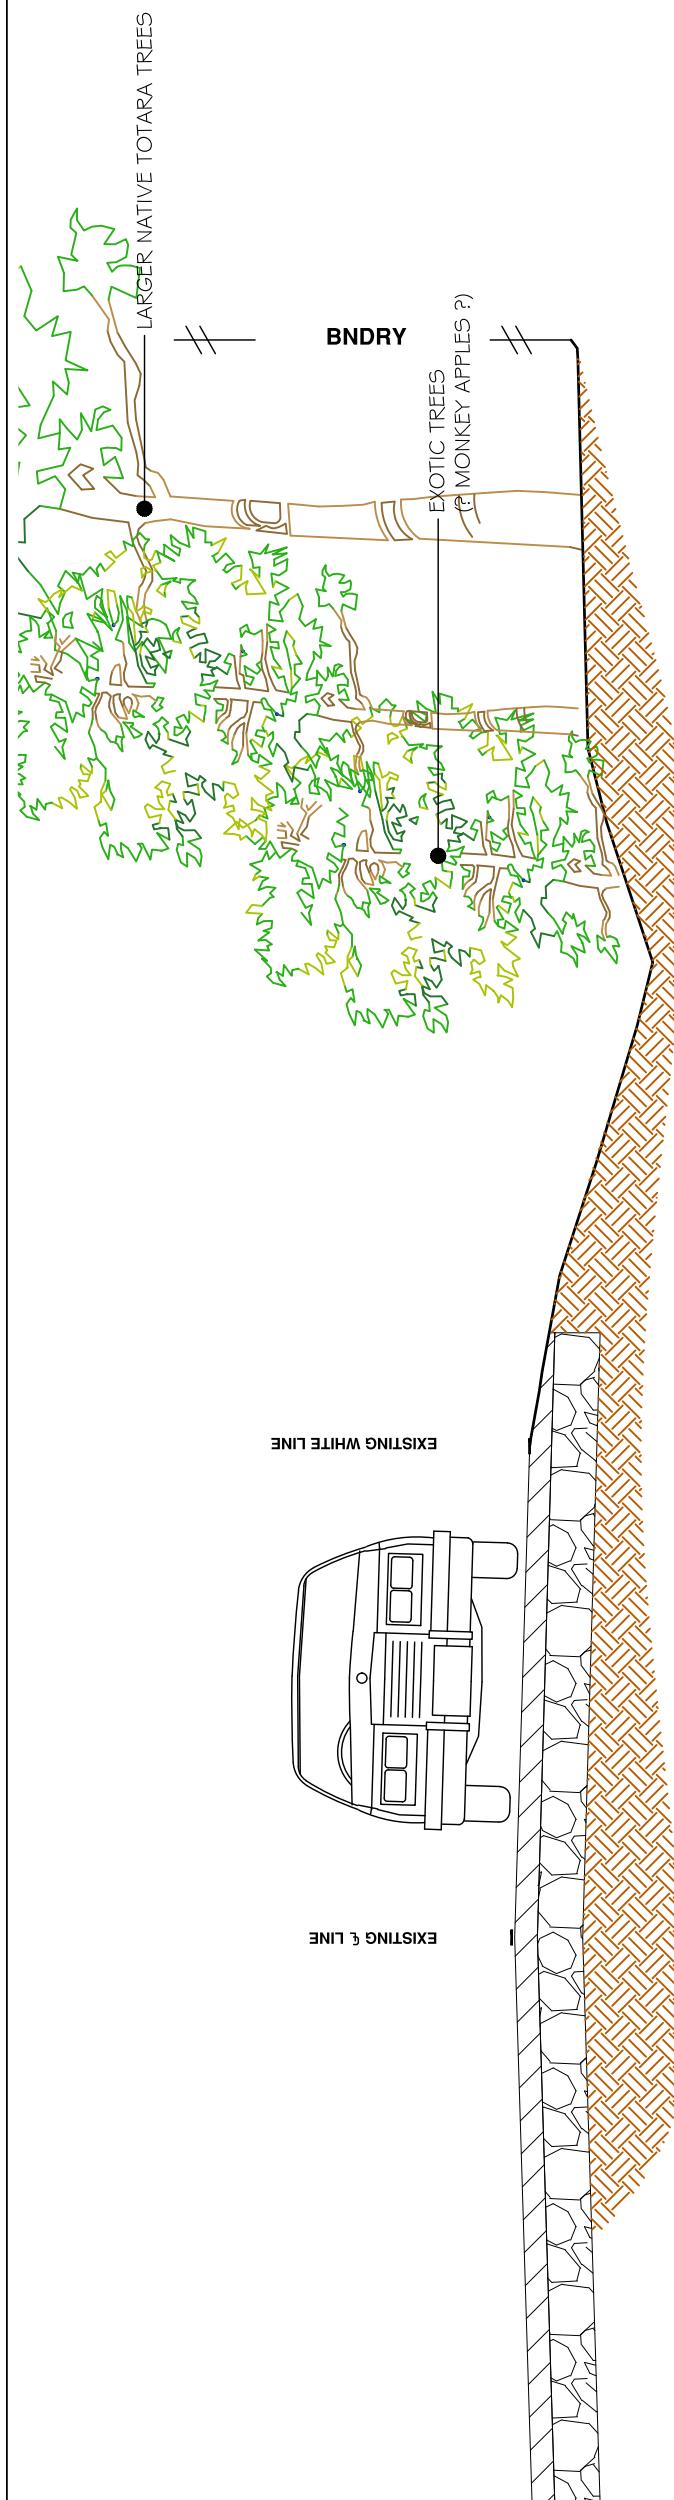


C-C PROPOSED X-SECTION
GE14 SCALE 1:50

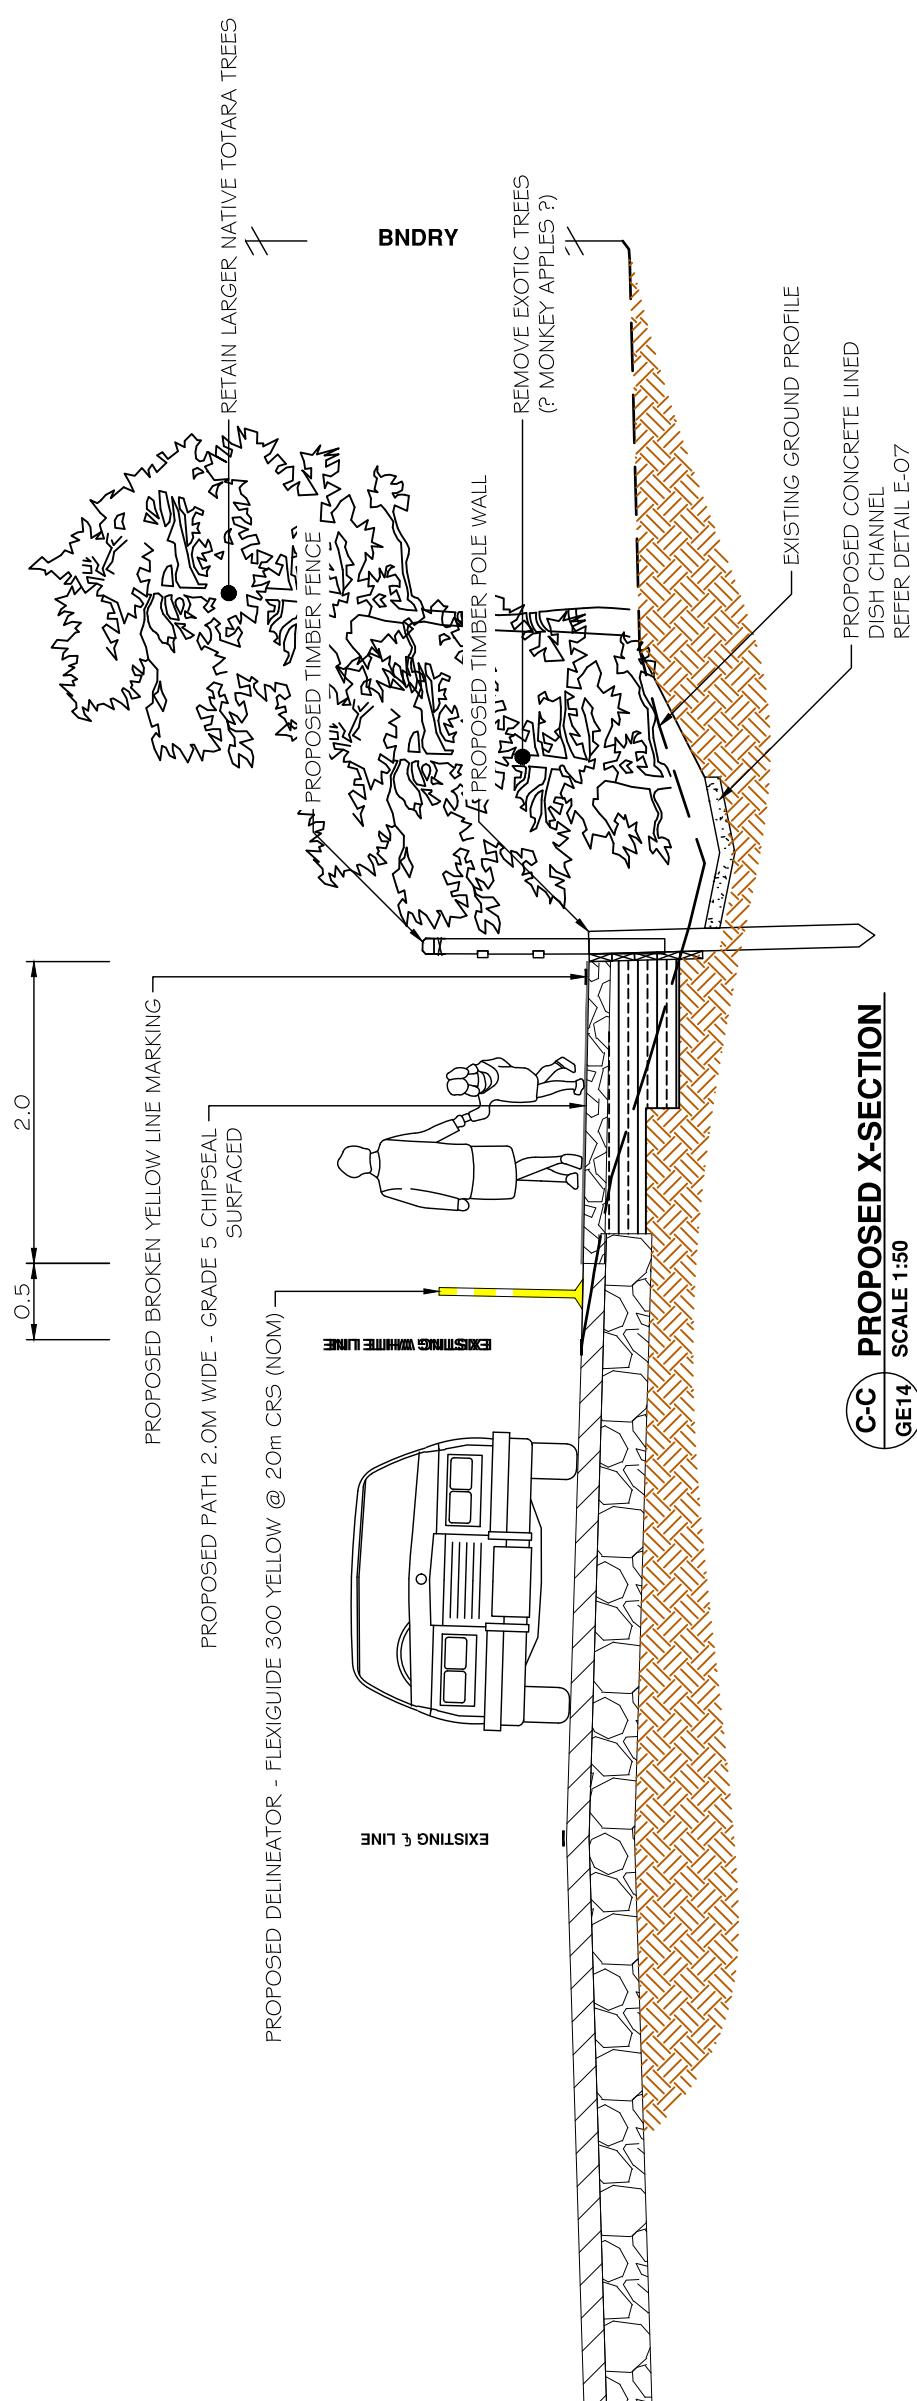


					Project PROPOSED WALKING TRAIL NZ WALKING ACCESS COMMISSION PT WELLS TO MATAKANA COUNTRY PARK	Title CROSS SECTIONS	Sheet No.
A	WARRIOR	N.B	P.F	I.H	21 JULY 20	Hutchinson GENERAL BUILDING CONTRACTORS LTD PO Box 150, Orewa 0846 154 Centreway Road, Orewa 0831 Ph. 09 426 5702 www.hc.co.nz	GE-17
-	ISSUED FOR APPROVAL	N.B	P.F	I.H	NOV 2019	Drawn Chk. Appd. Date	Job No. 21887
No.	Revision					Scale vert. exag.	




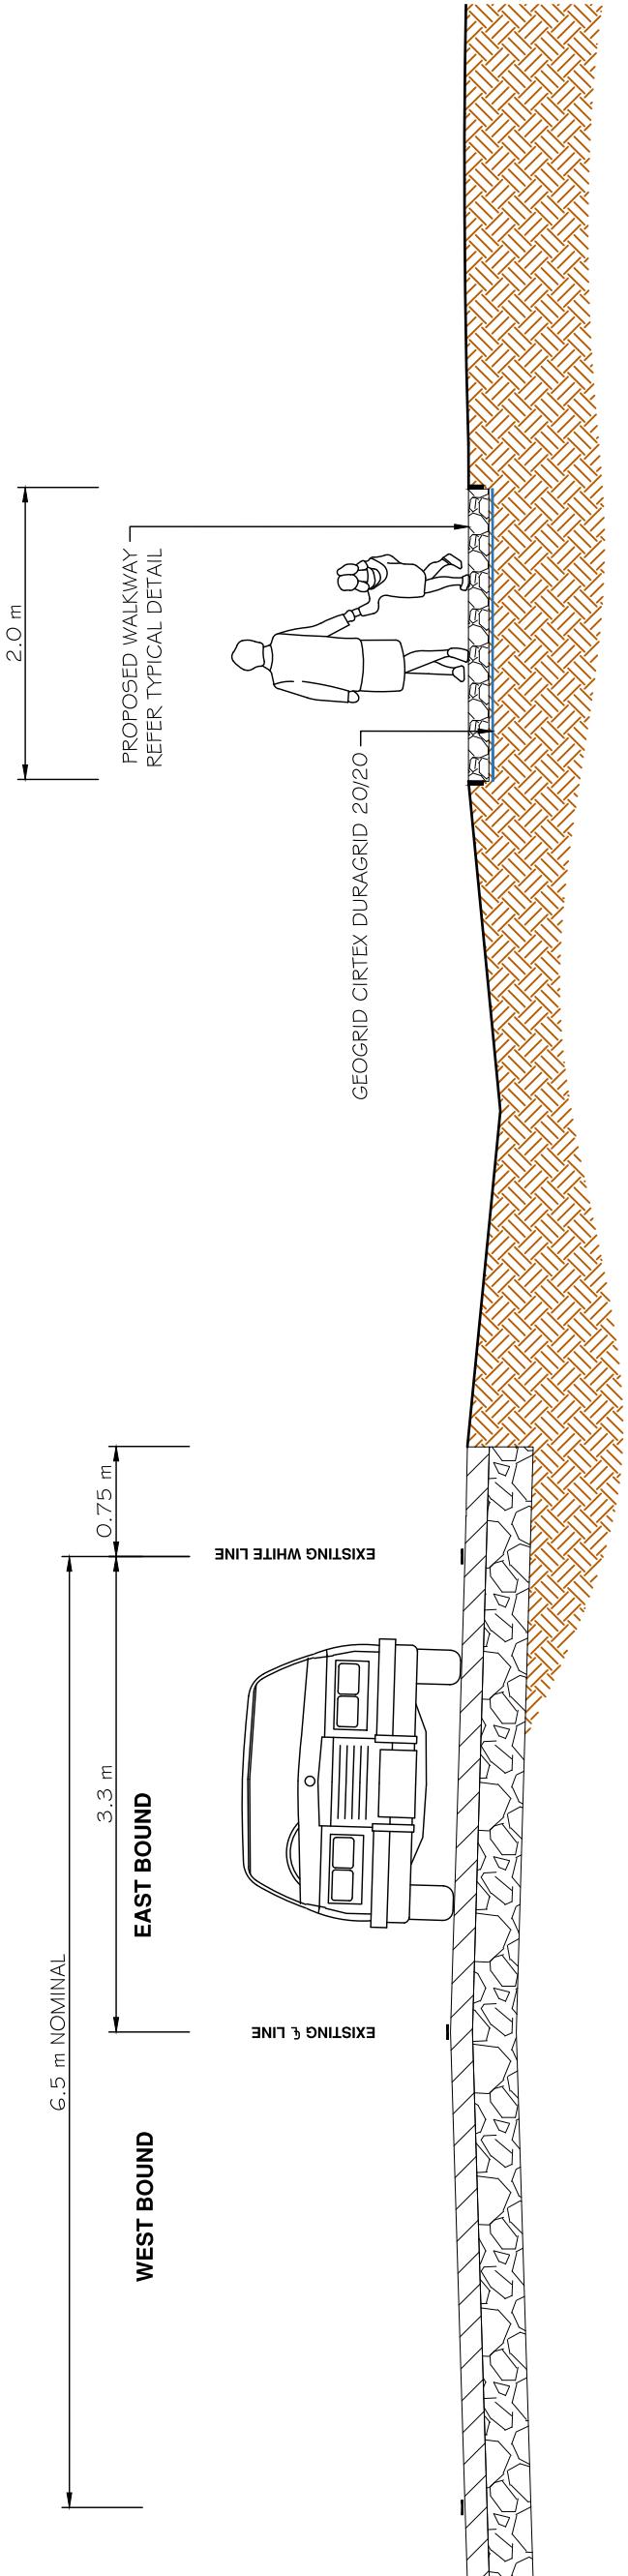



A-A SECTION
GE18 SCALE 1:50

							Sheet No.
						Project PROPOSED WALKING TRAIL NZ WALKING ACCESS COMMISSION PT WELLS TO MATAKANA COUNTRY PARK	Title CROSS SECTIONS
GE-19							
- VARIOUS	N.B	P.F	I.H	21 JULY 20		Design N. BROAD N. BROAD Checked P. FARLEY Approved I. HUTCHINSON Scale	
- ISSUED FOR APPROVAL	N.B	P.F	I.H	NOV 2019		Drawn N. BROAD PO Box 150, Orewa 0846 154 Centreway Road, Orewa 0831 Ph. 09 426 5702 www.hc.co.nz	
No. Revision				Date	Chk. Appd.	Drawn Chk. Appd.	Job No. 21887

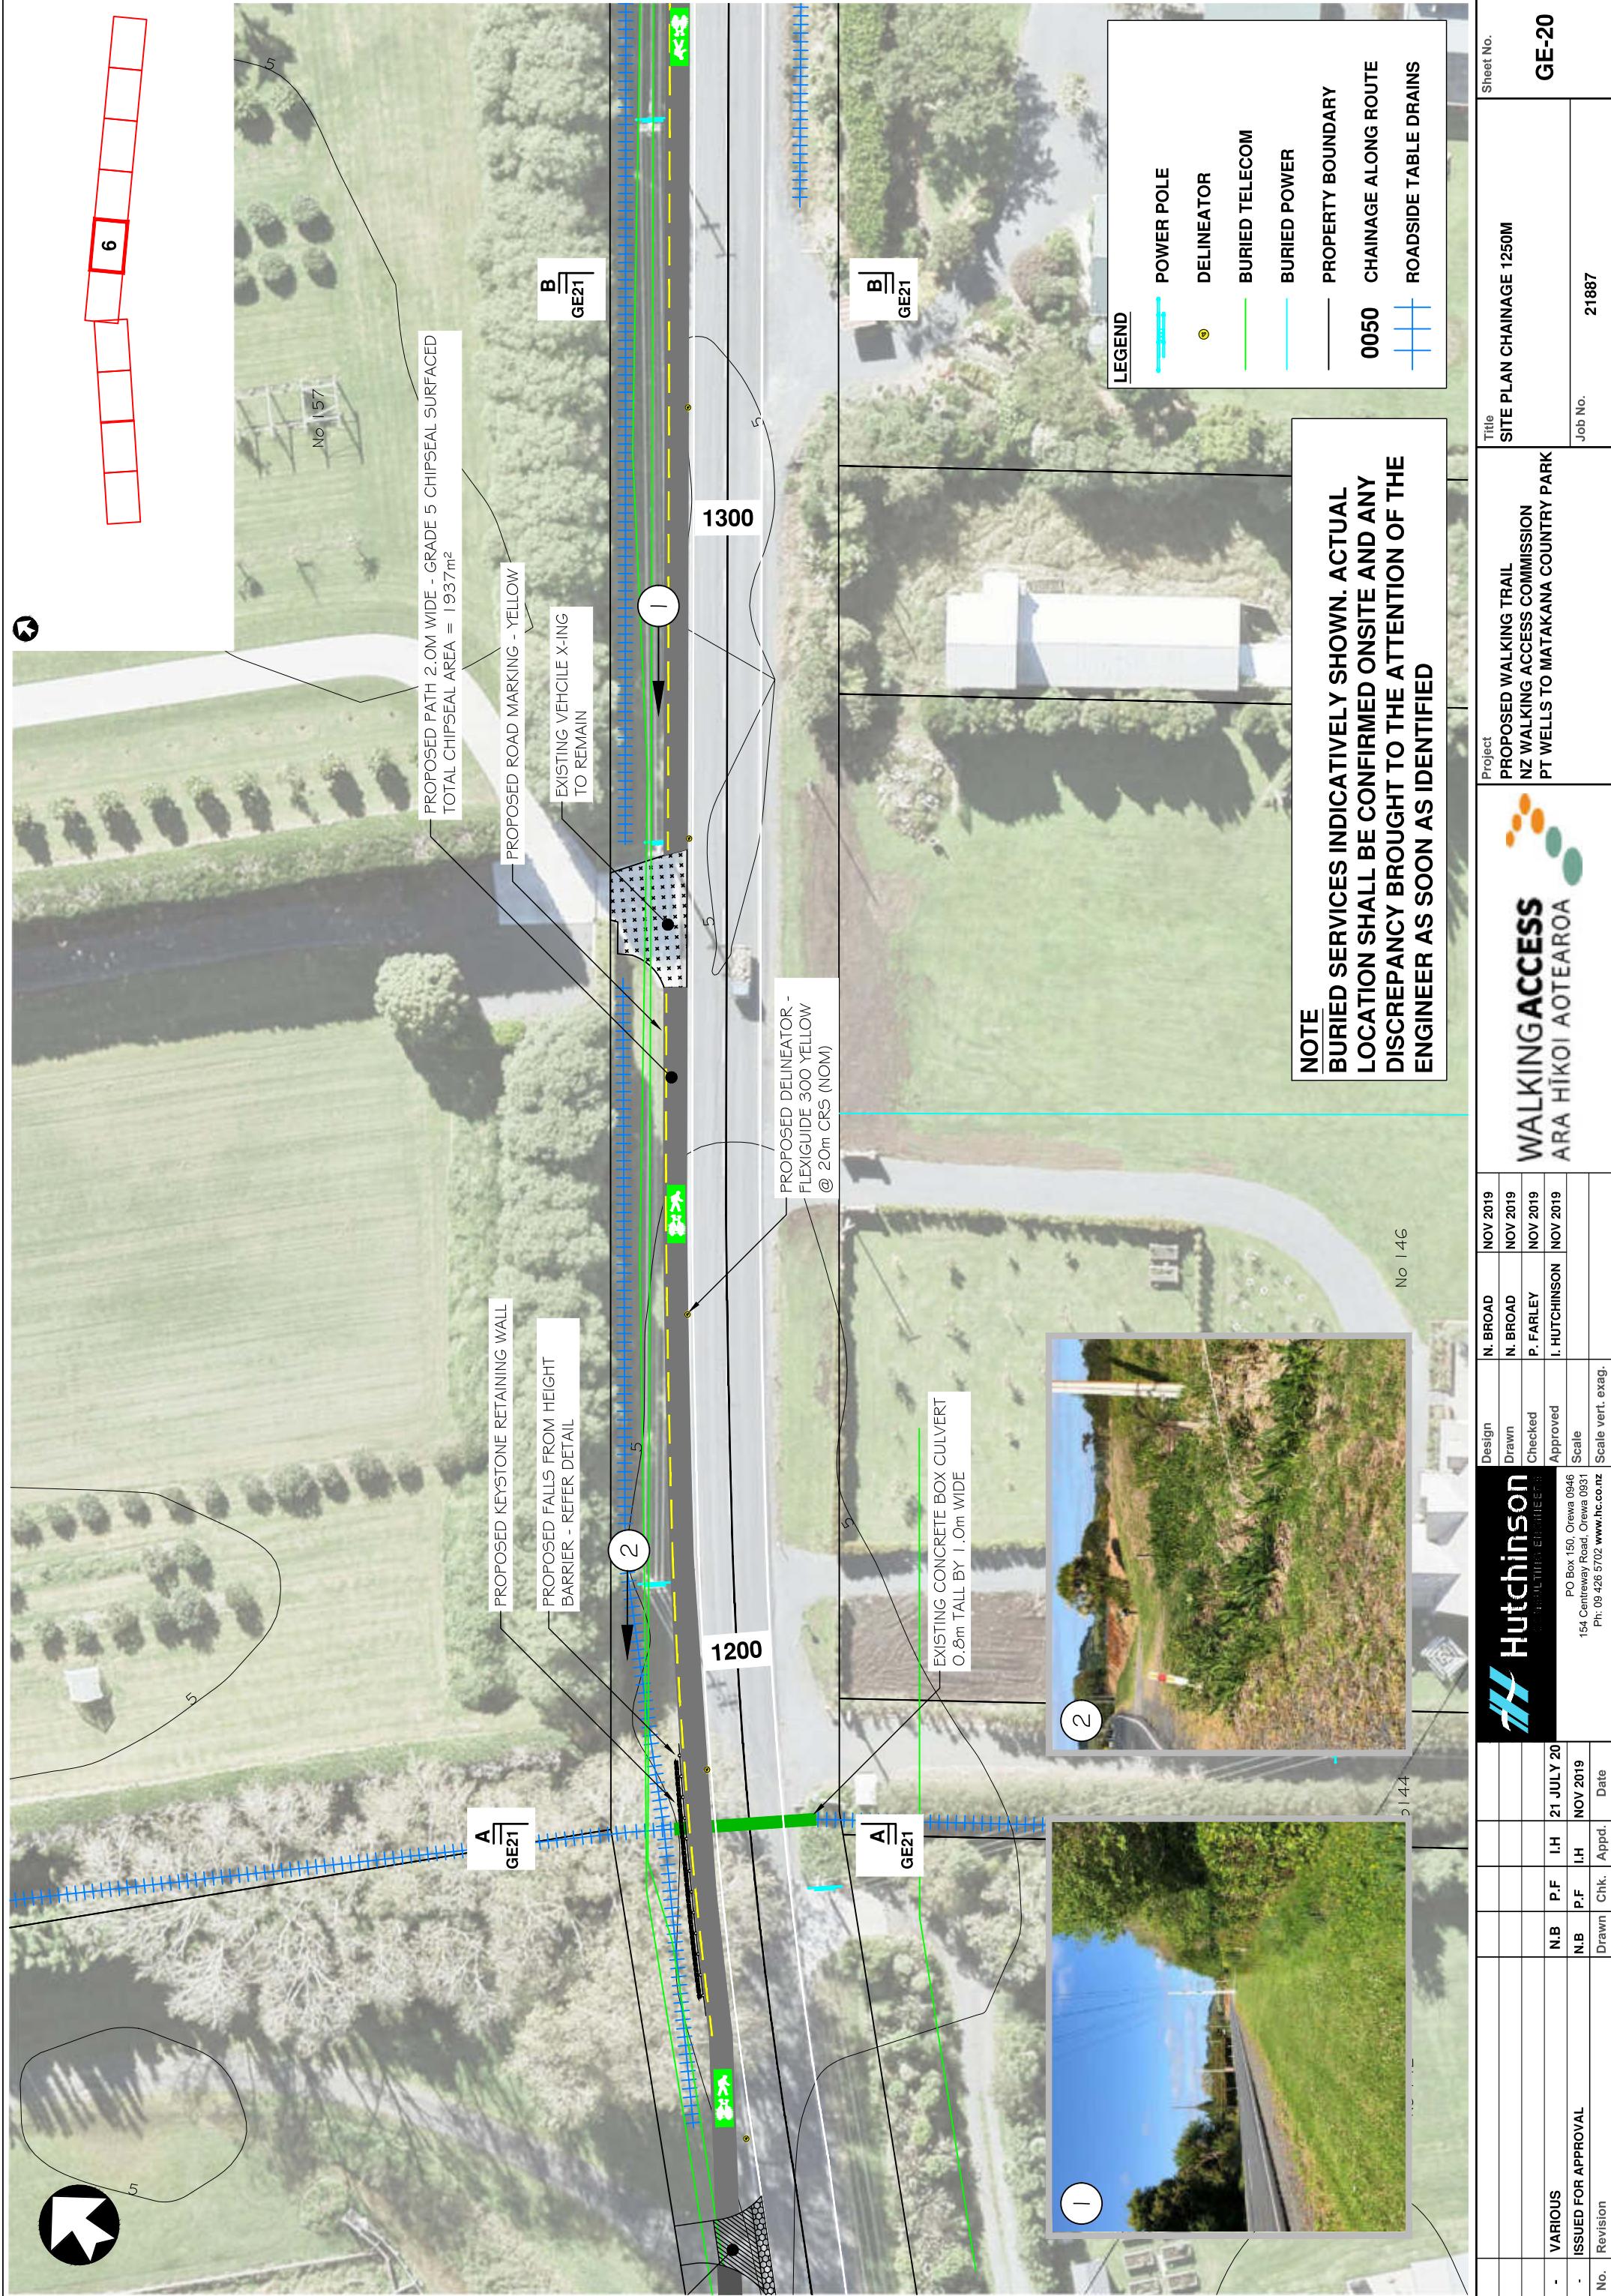

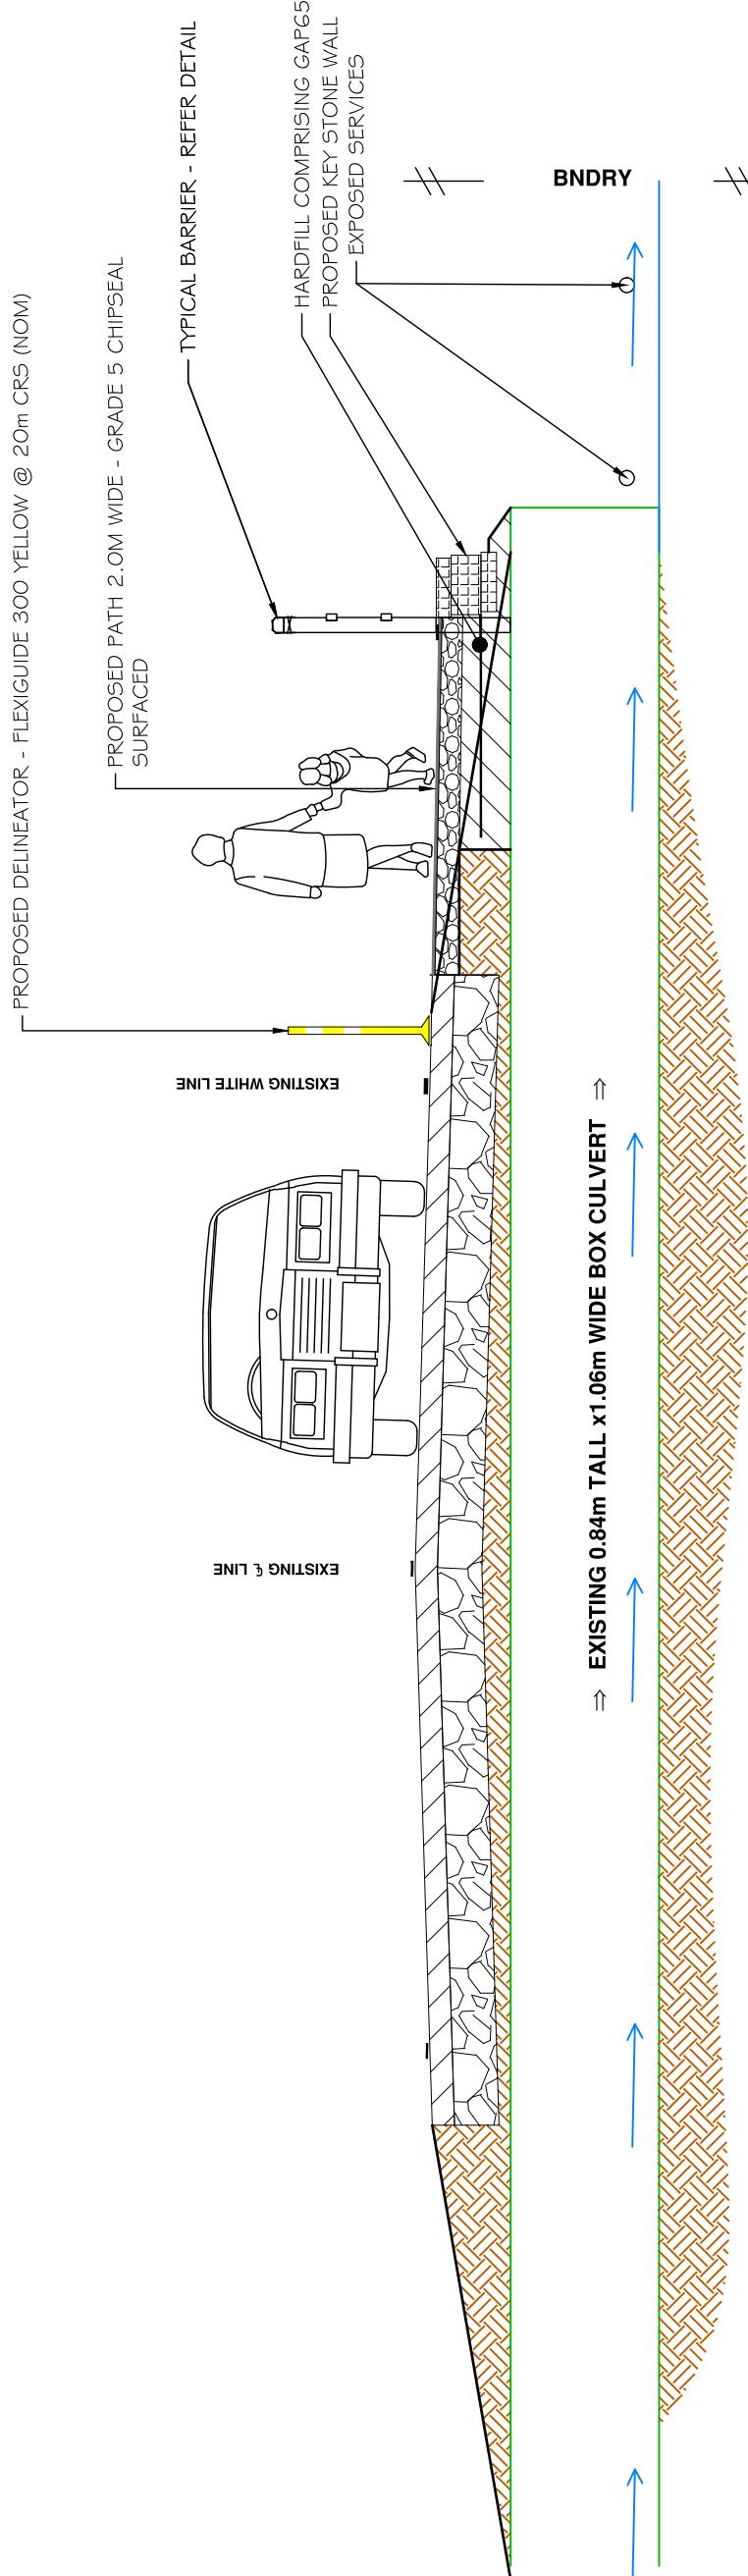


A-A SECTION
GE20 SCALE 1:50

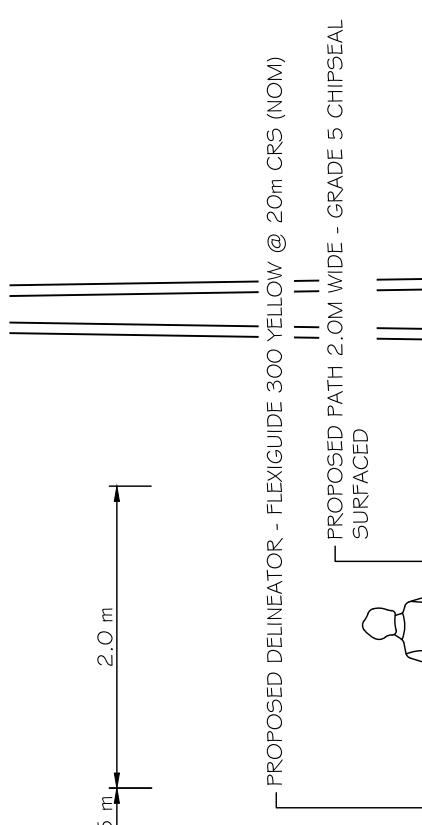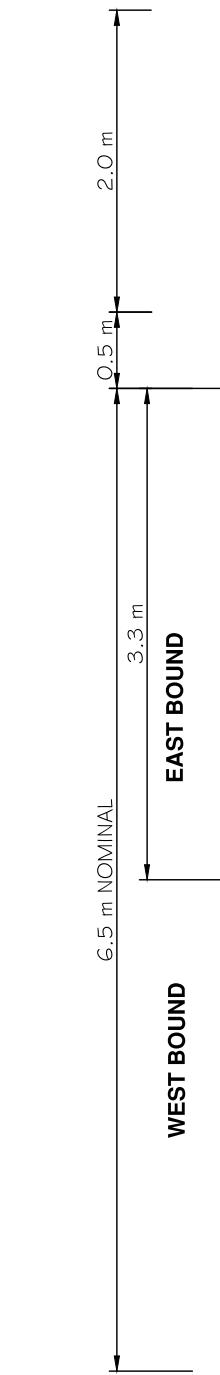


B-B SECTION
GE20 SCALE 1:50

		Design N. BROAD	Nov 2019	Project WALKING ACCESS NZ WALKING ACCESS COMMISSION PT WELLS TO MATAKANA COUNTRY PARK		Title CROSS SECTIONS	Sheet No.
-	VARIOUS	N.B P.F	I.H 21 JULY 20	Drawn N. BROAD	NOV 2019	Hutchinson	GE-21
-	ISSUED FOR APPROVAL	N.B P.F	I.H NOV 2019	Checked P. FARLEY	NOV 2019	PO Box 150, Orewa 0846 154 Centreway Road, Orewa 0831 Ph. 09 426 5702 www.hc.co.nz	I. HUTCHINSON NOV 2019
No.	Revision No.	Drawn Chk. Appld.	Date	Approved I. HUTCHINSON	Scale GE20	Scale vert. exag.	Job No. 21887





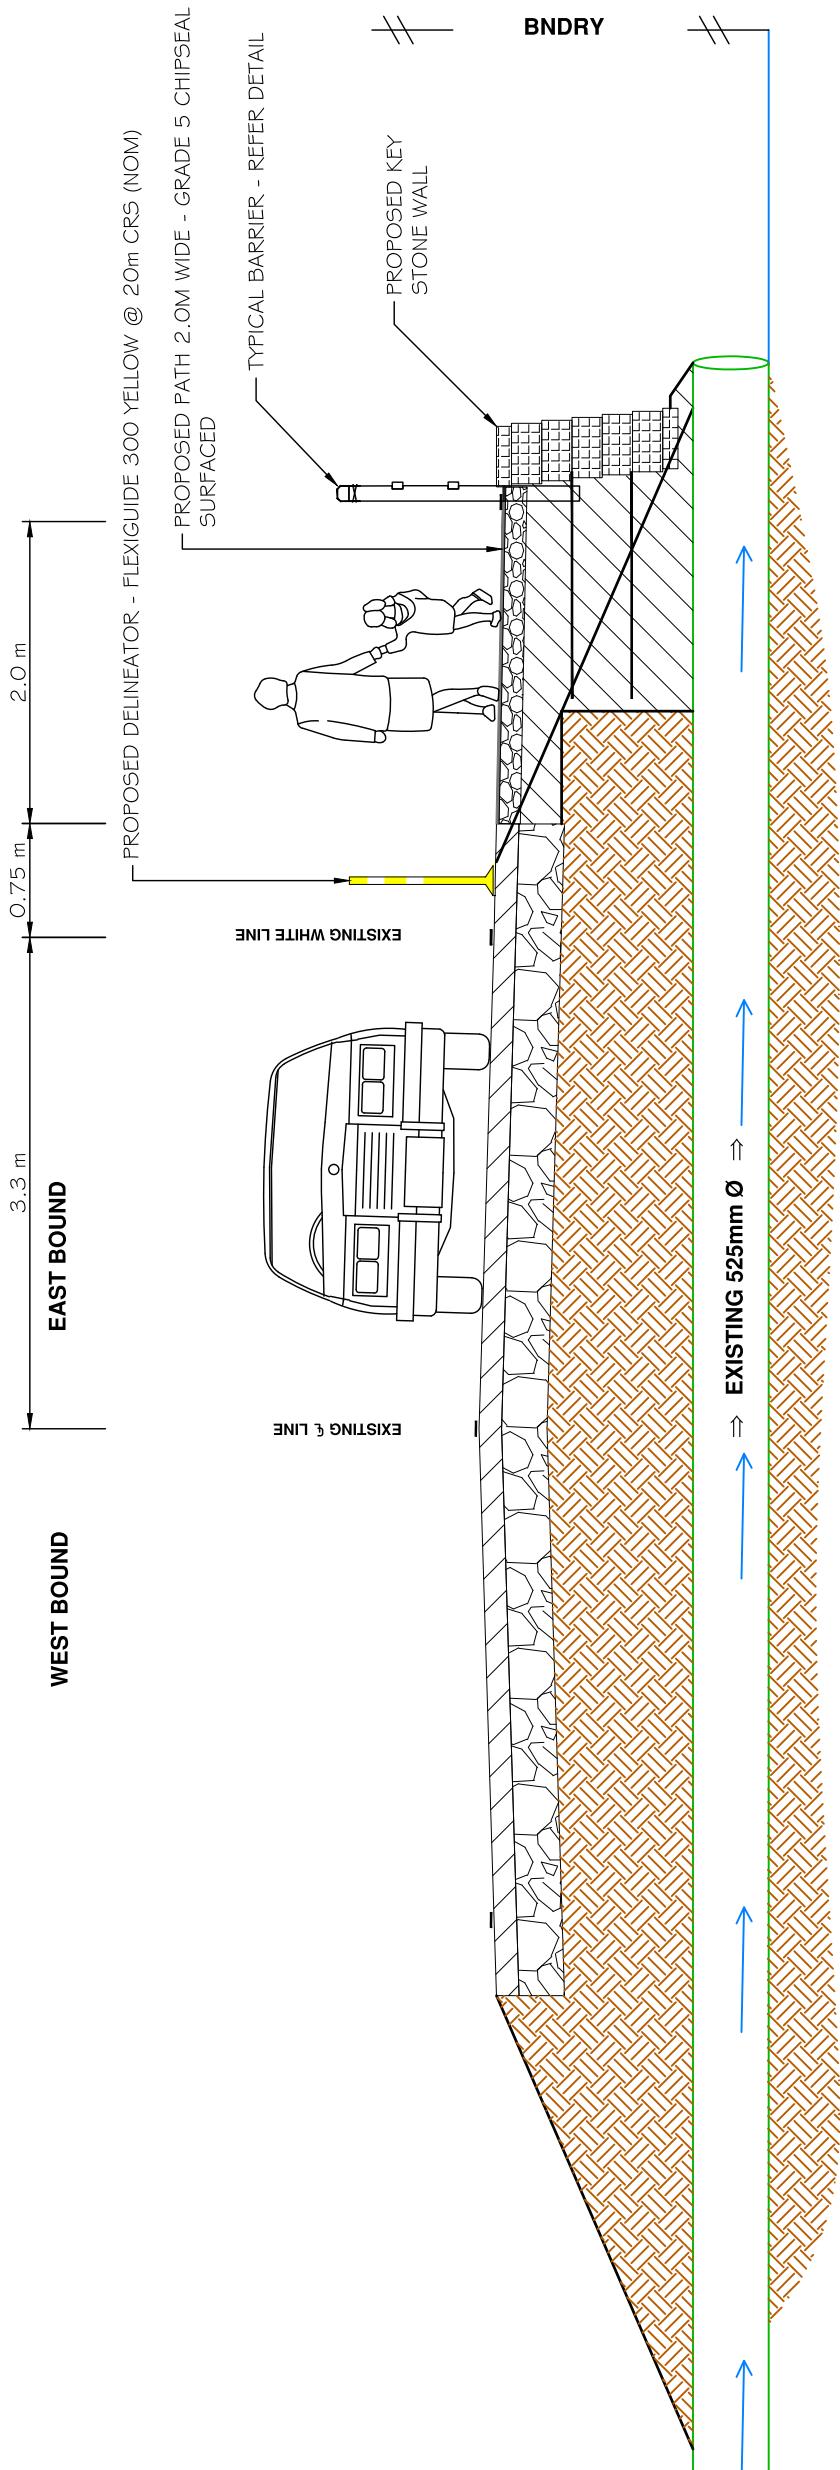


A-A SECTION
GE22
SCALE 1:50

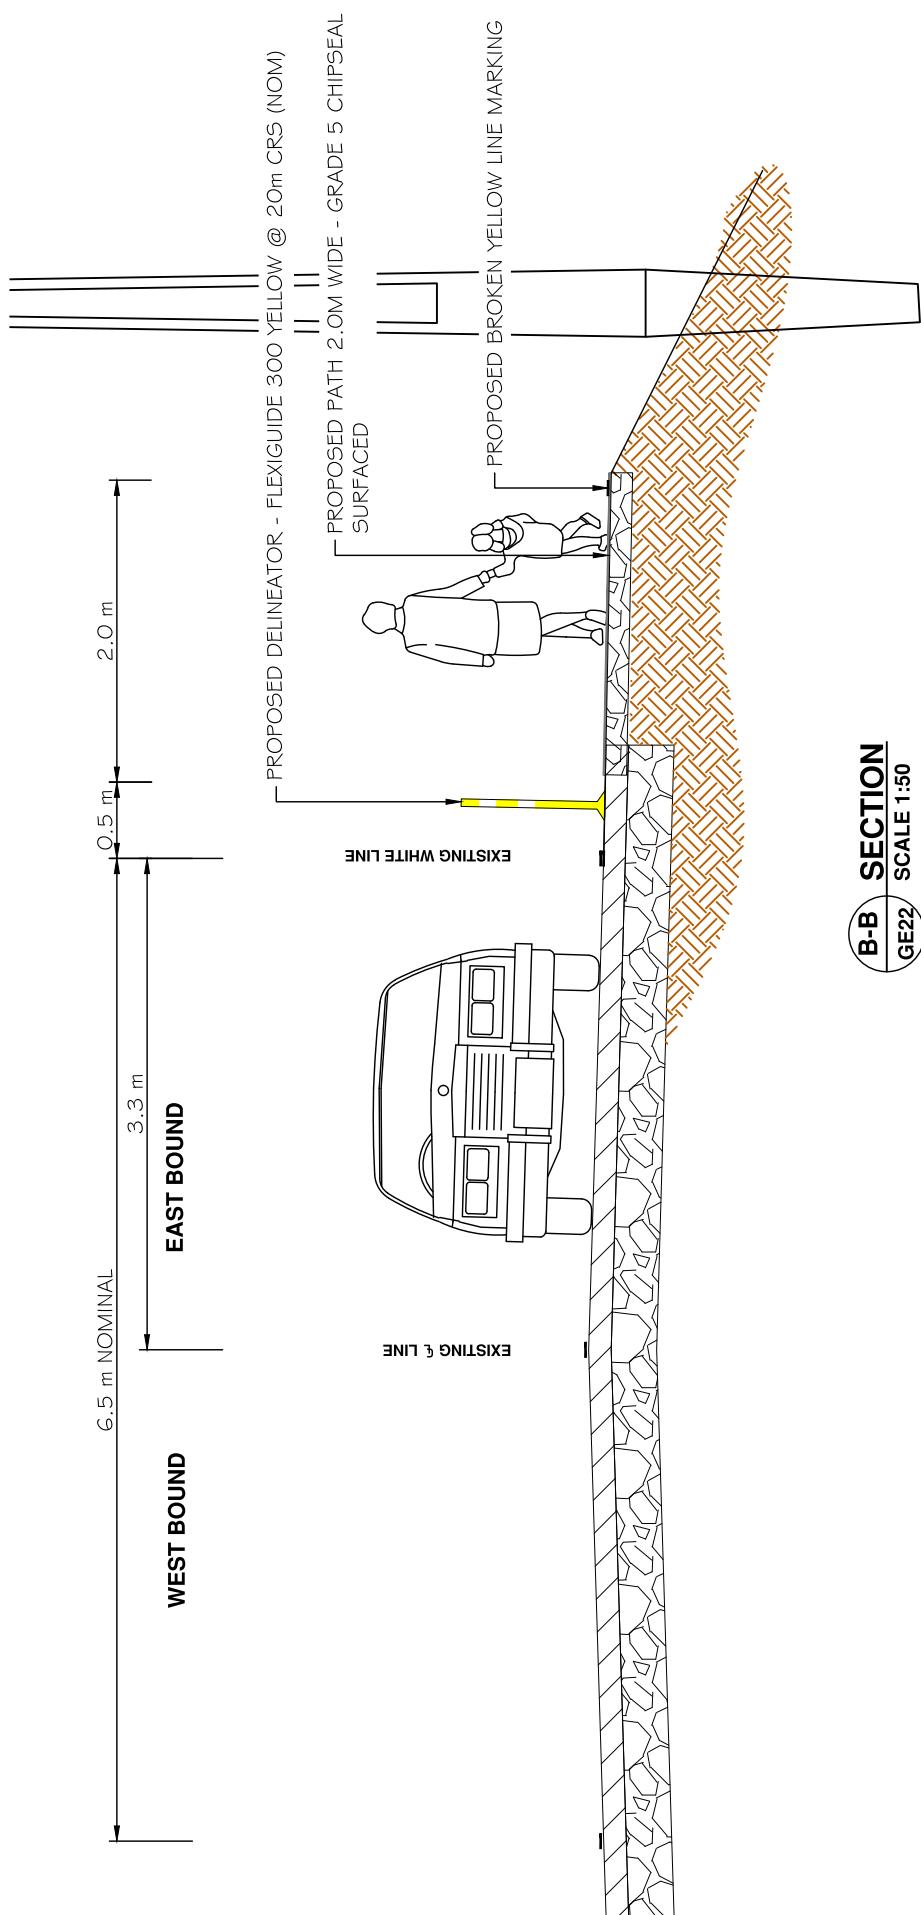

SECTION
B-B
GE22
SCALE 1:50

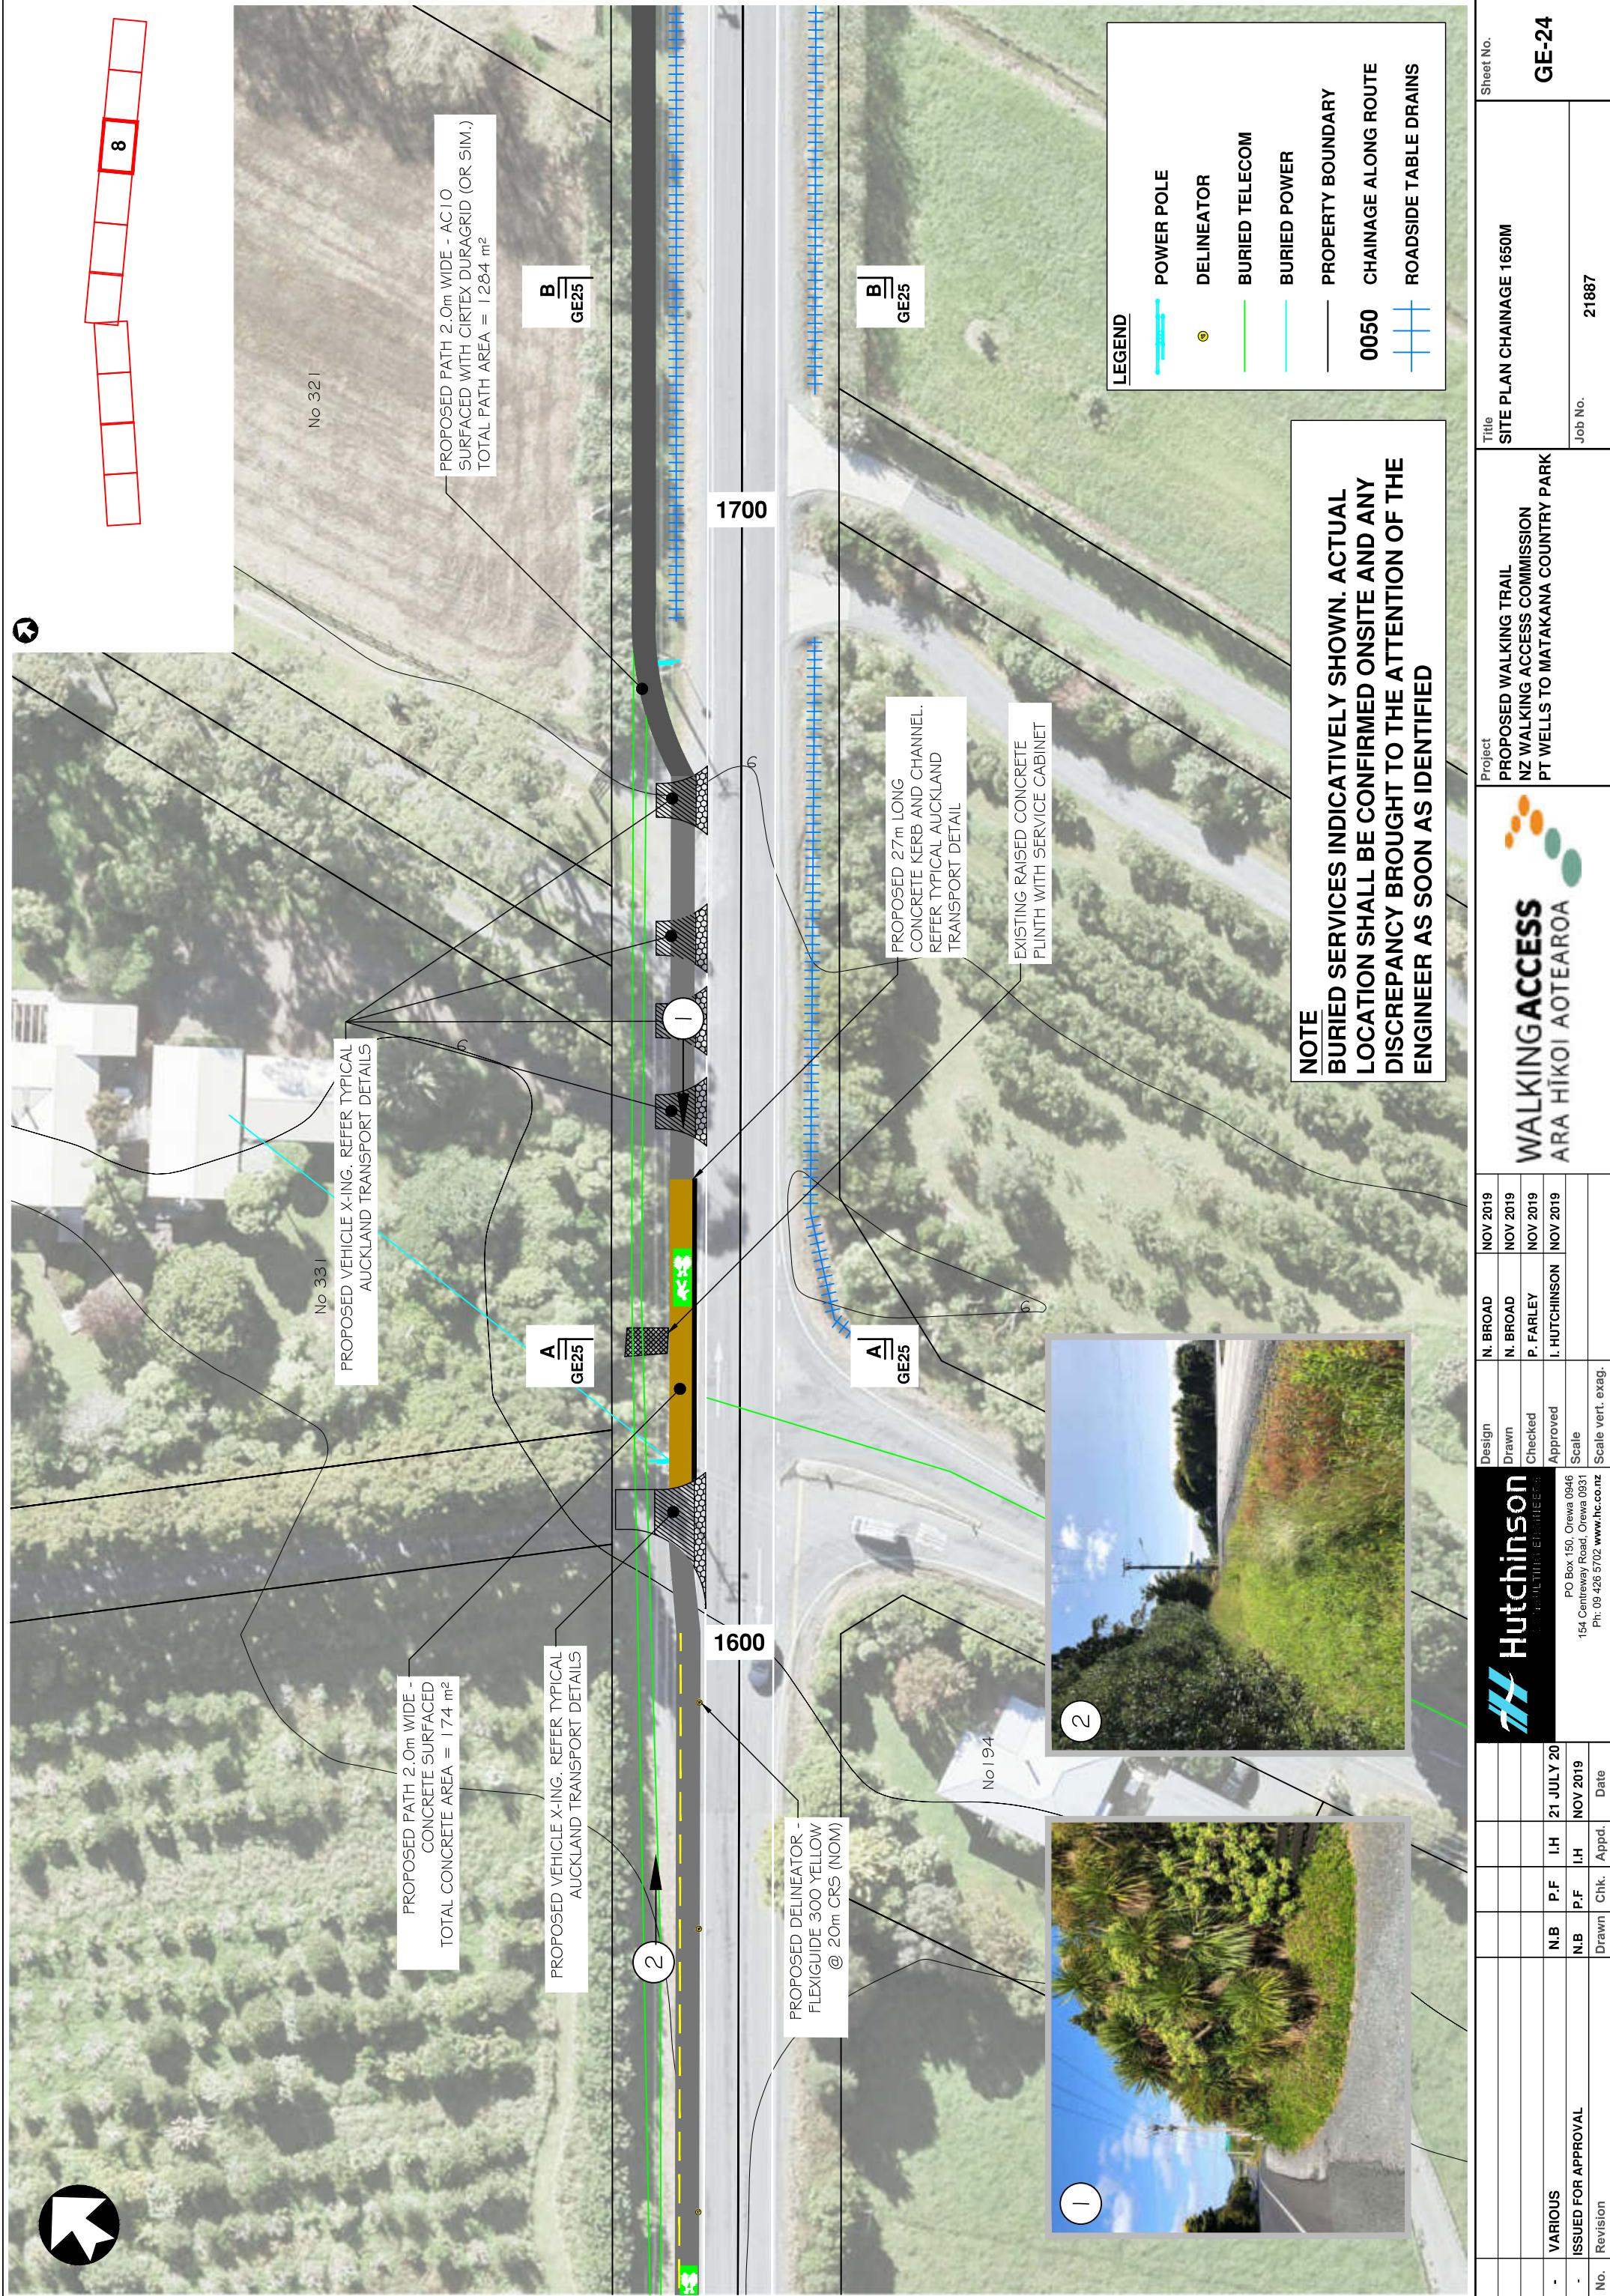


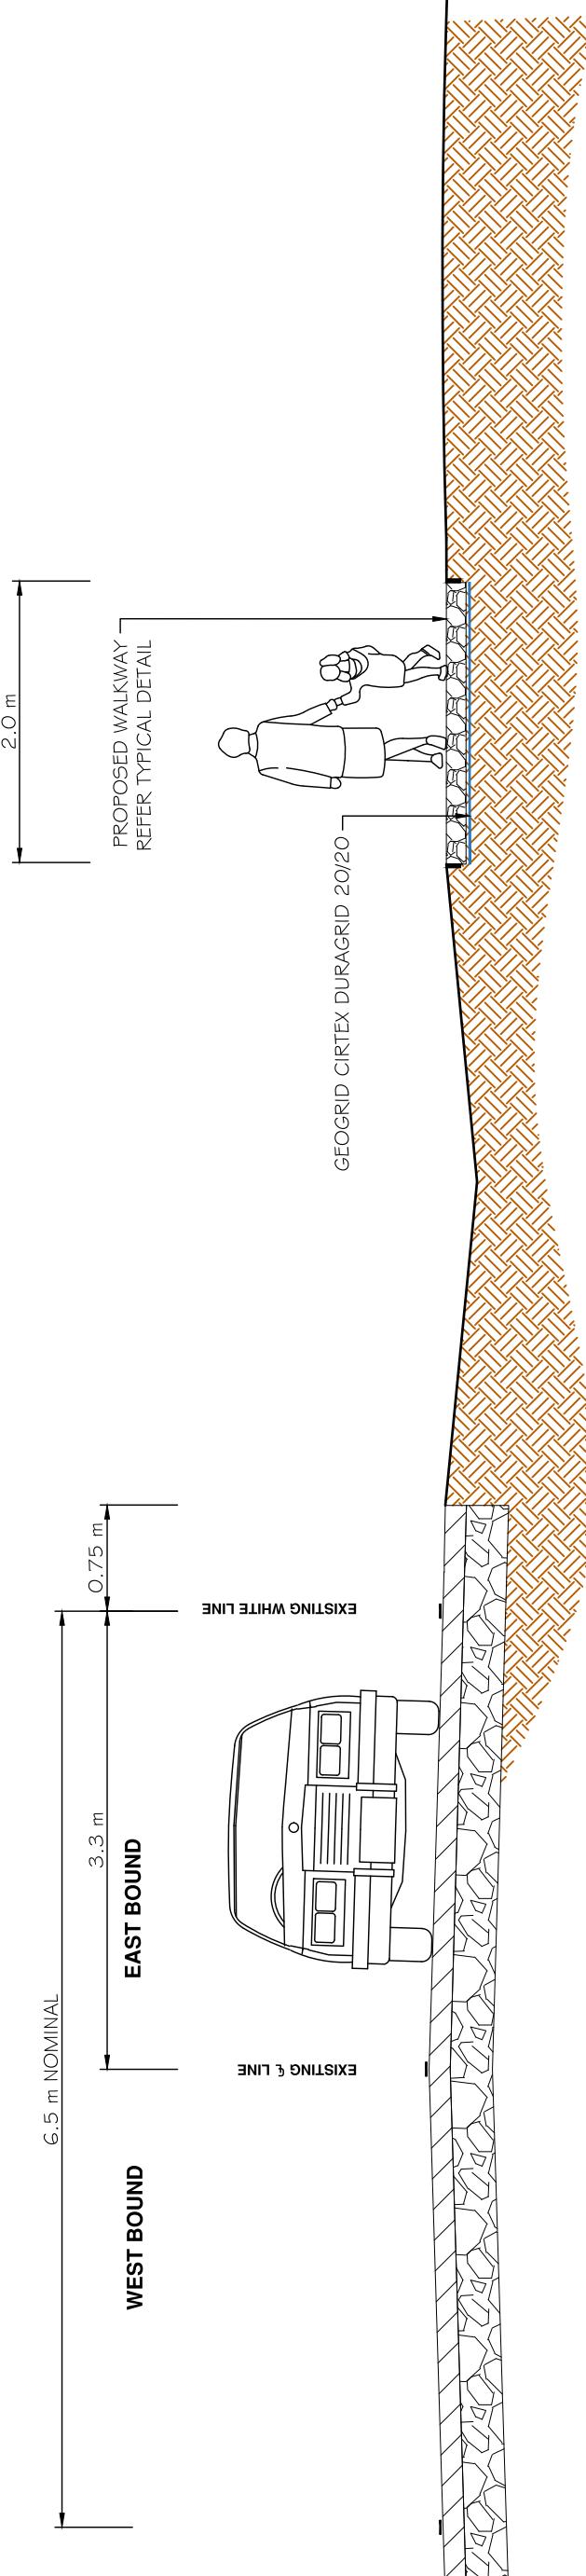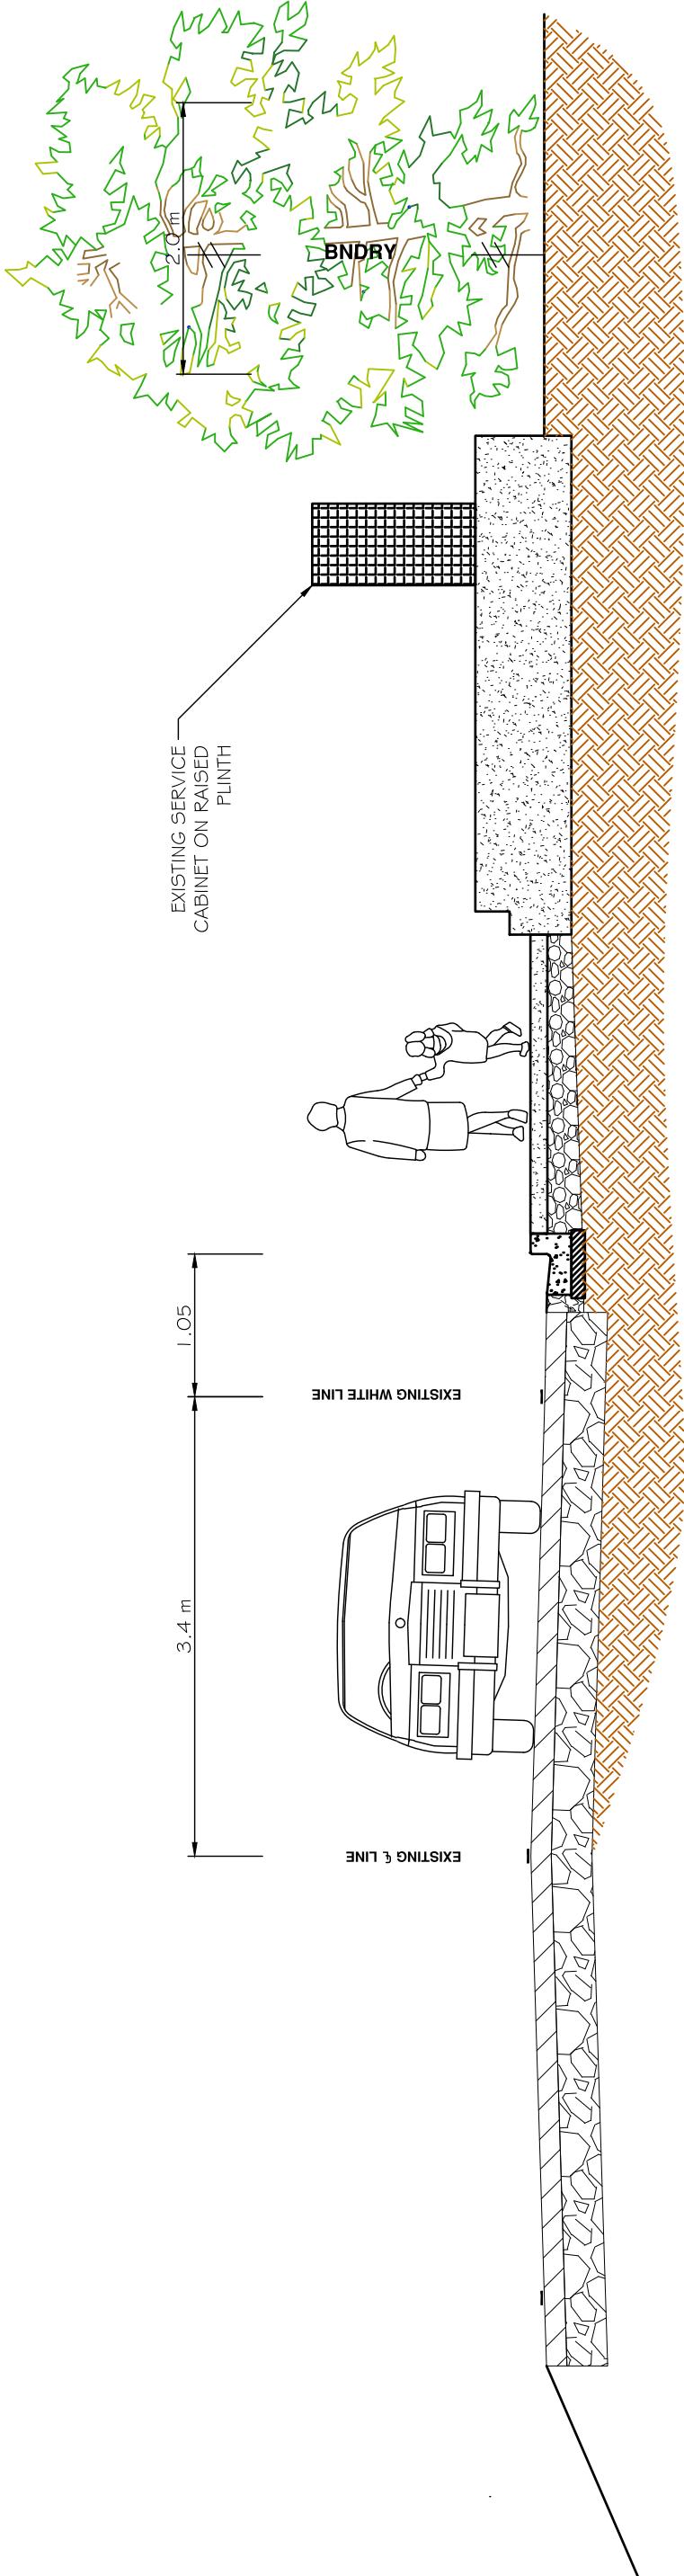



			Sheet No.
			CROSS SECTIONS
- VARIOUS	N.B	P.F	PROPOSED WALKING TRAIL NZ WALKING ACCESS COMMISSION PT WELLS TO MATAKANA COUNTRY PARK
ISSUED FOR APPROVAL	N.B	P.F	I.H NOV 2019
No. Revision	Drawn	Chk.	Approved Date
			Hutchinson
			GENERAL BUILDING CONTRACTORS LTD
			PO Box 150, Orewa 0846
			154 Centreway Road, Orewa 0831
			Ph. 09 426 5702 www.hc.co.nz
			Scale vert. exag.
			GE-25
			Job No. 21887



CHECK YOU STEP

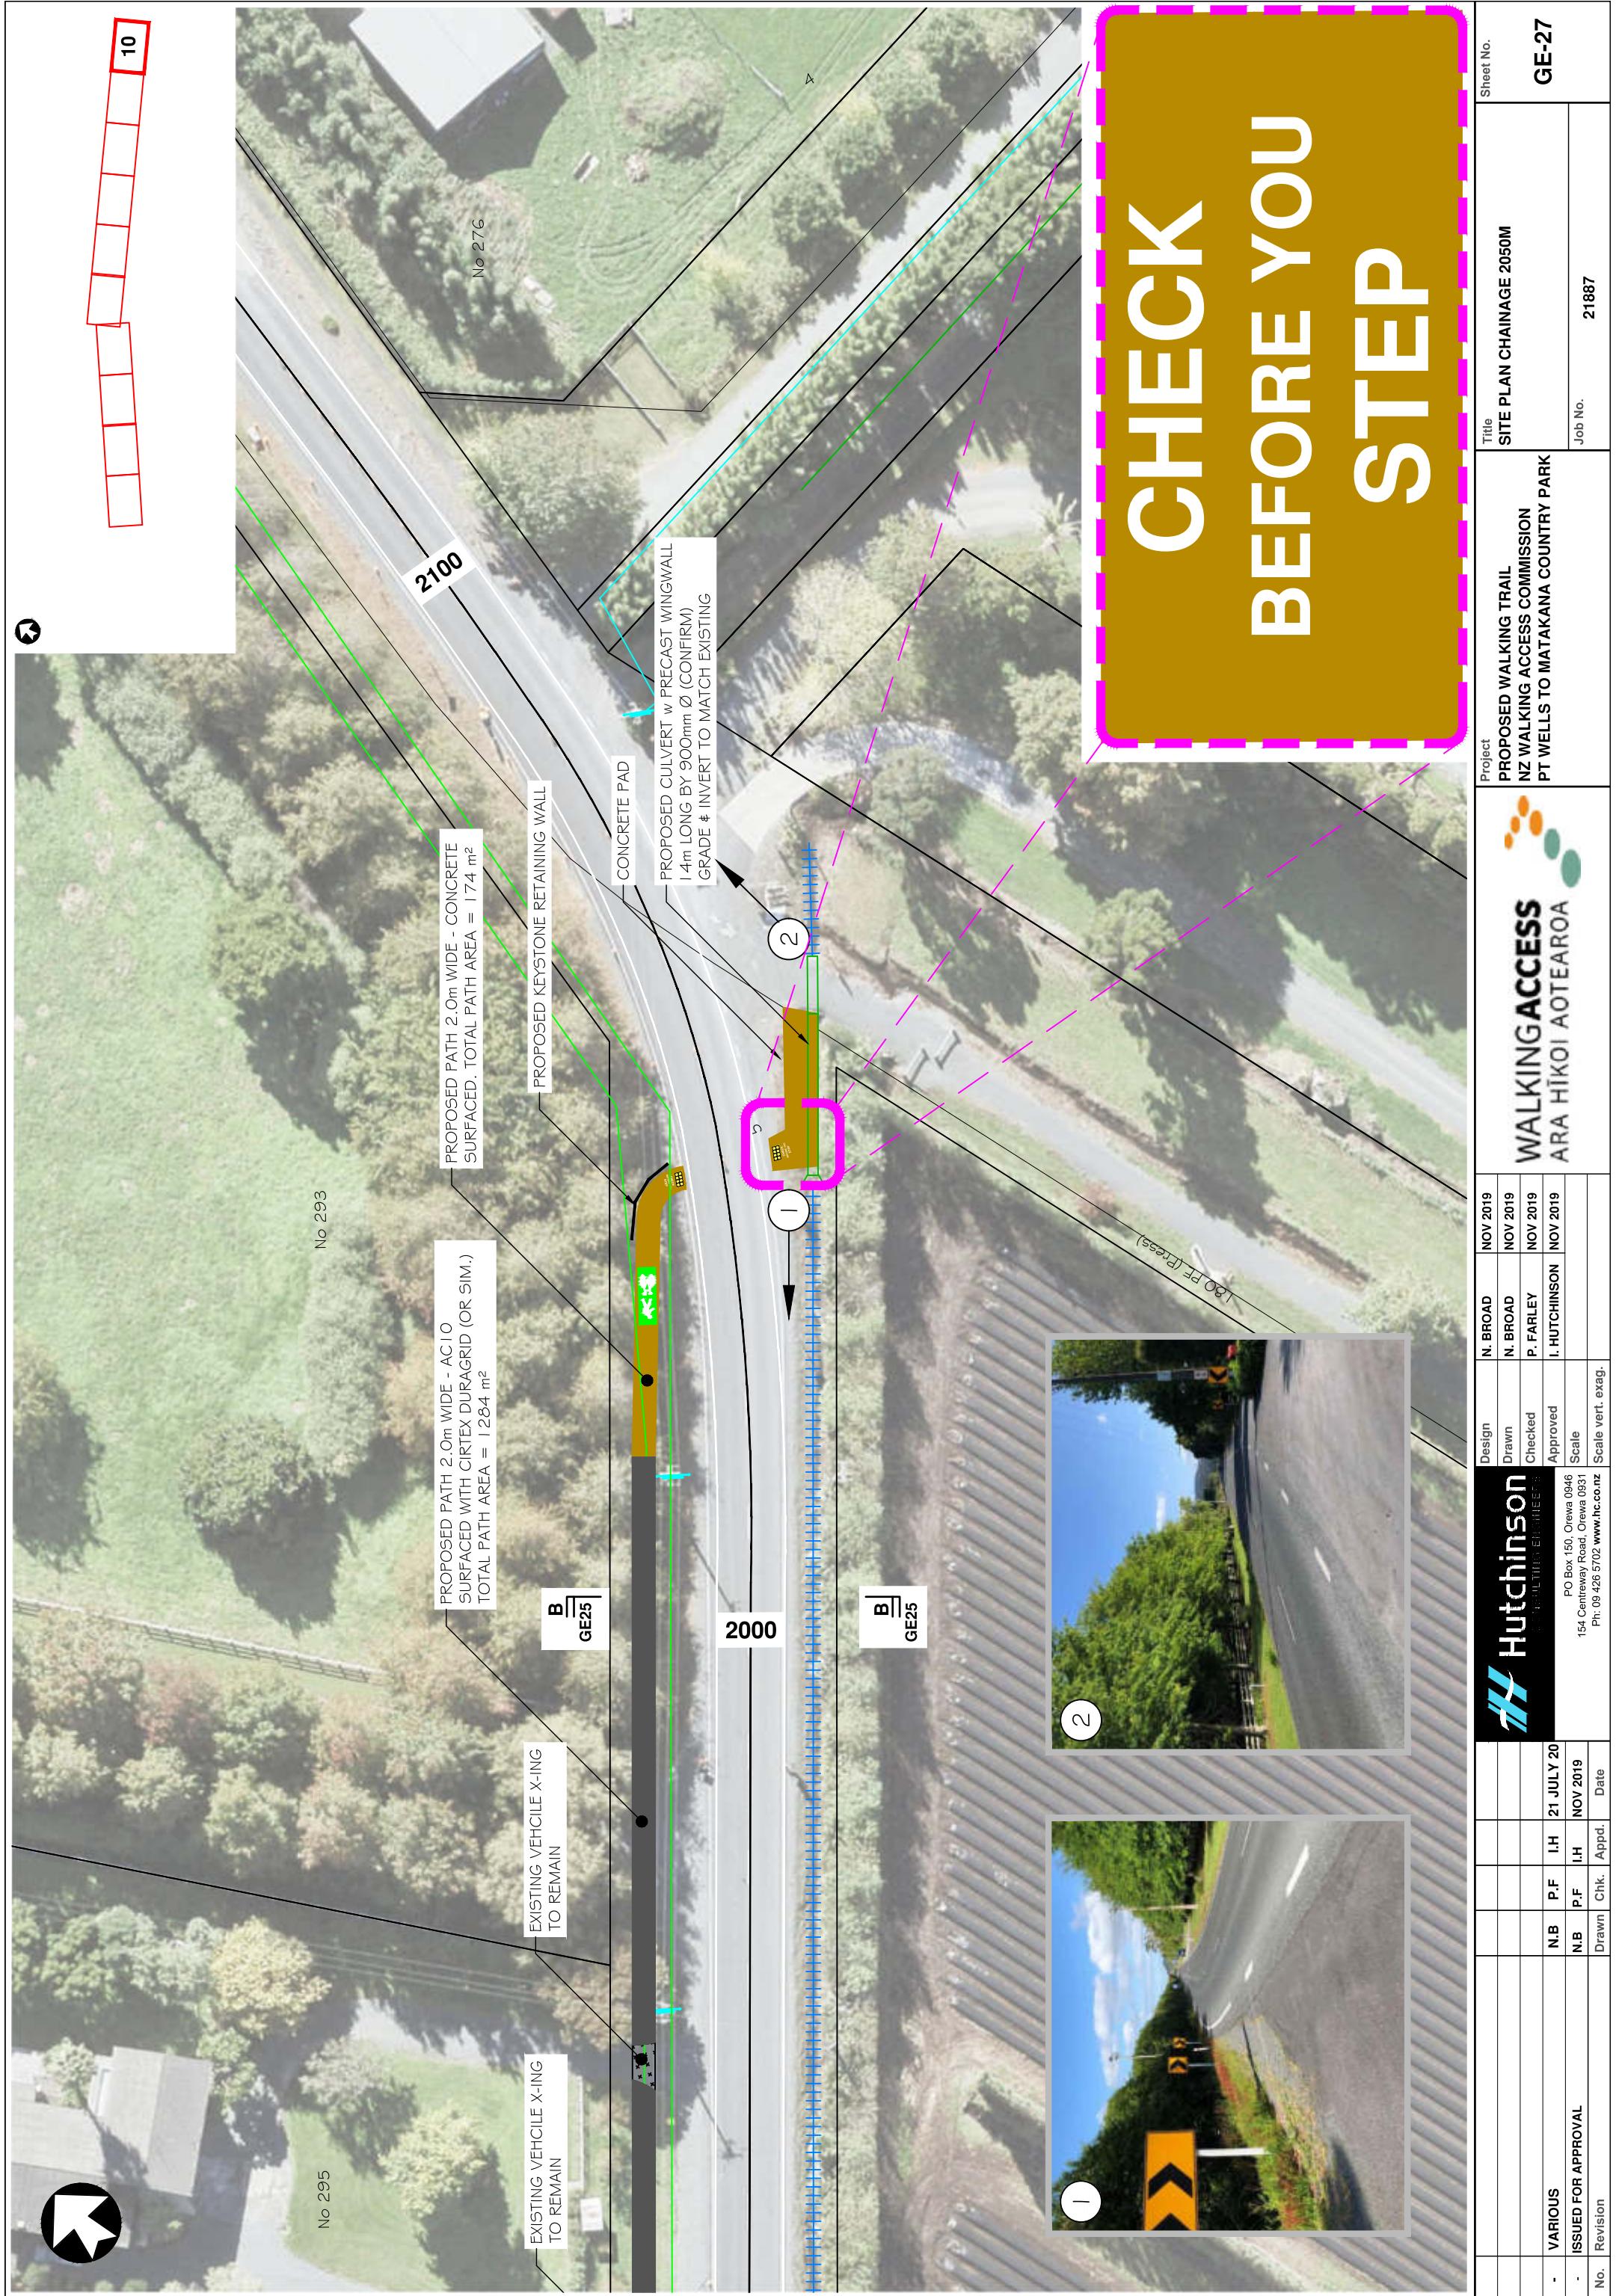

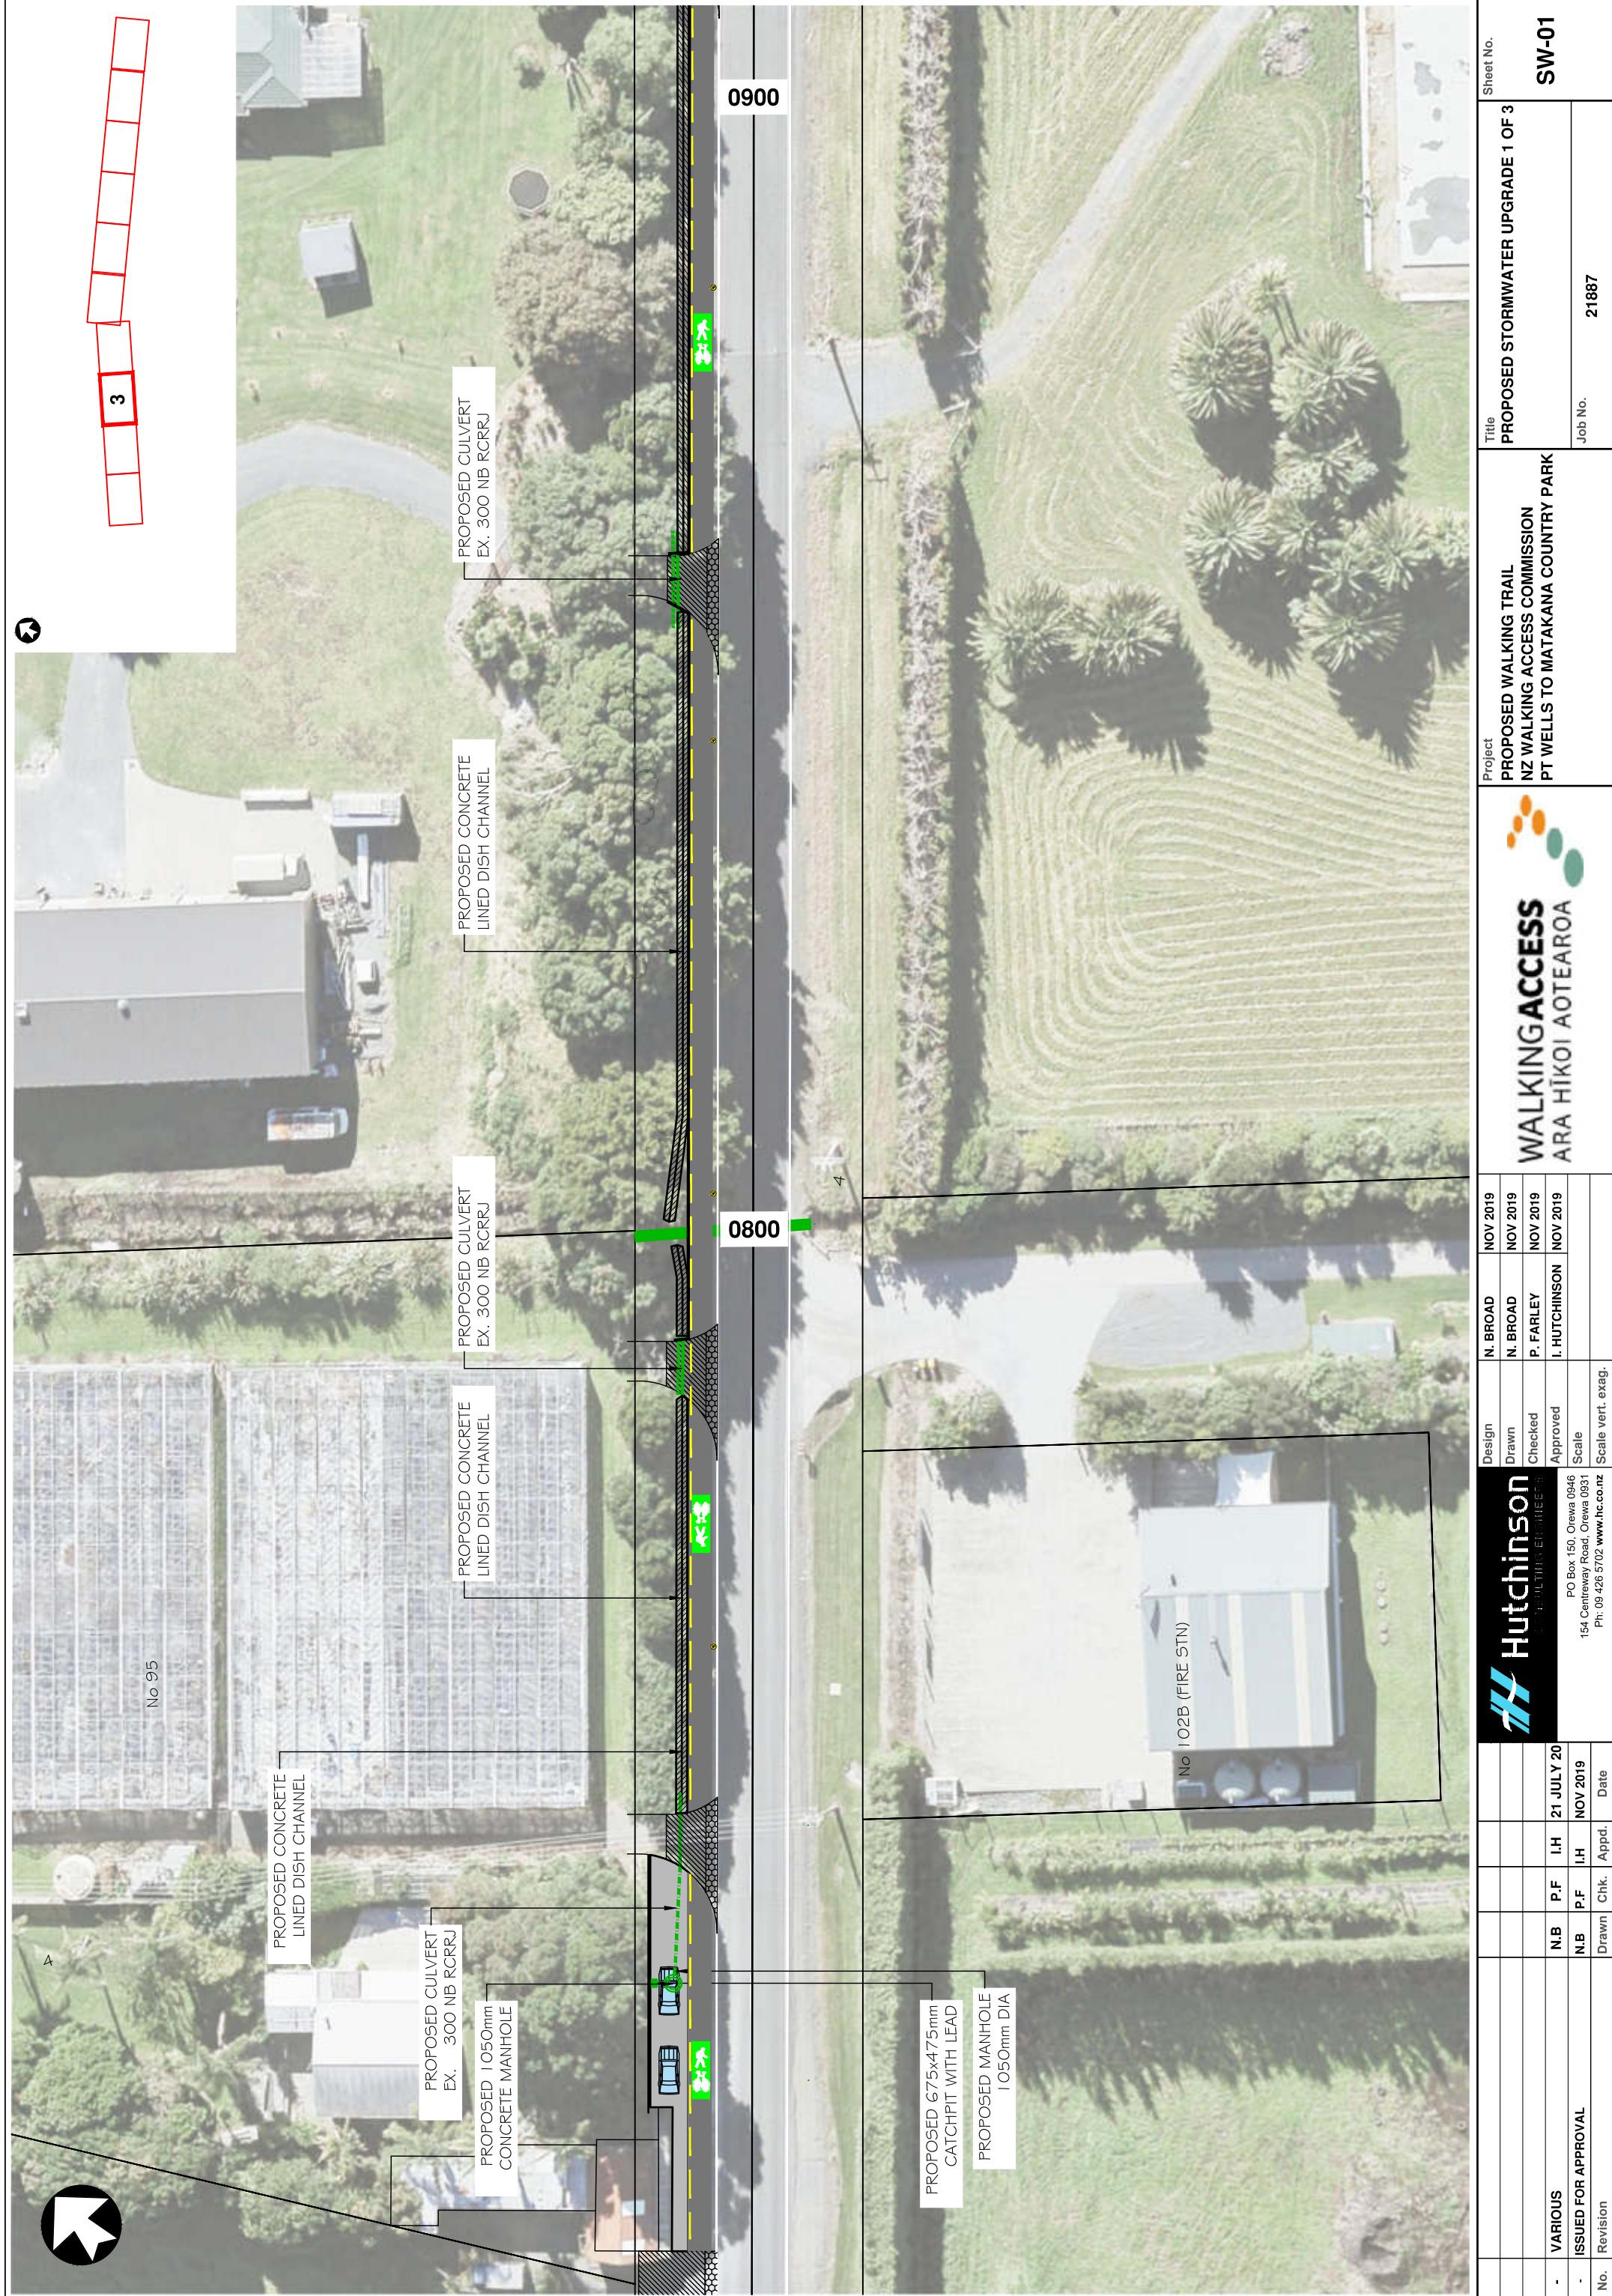


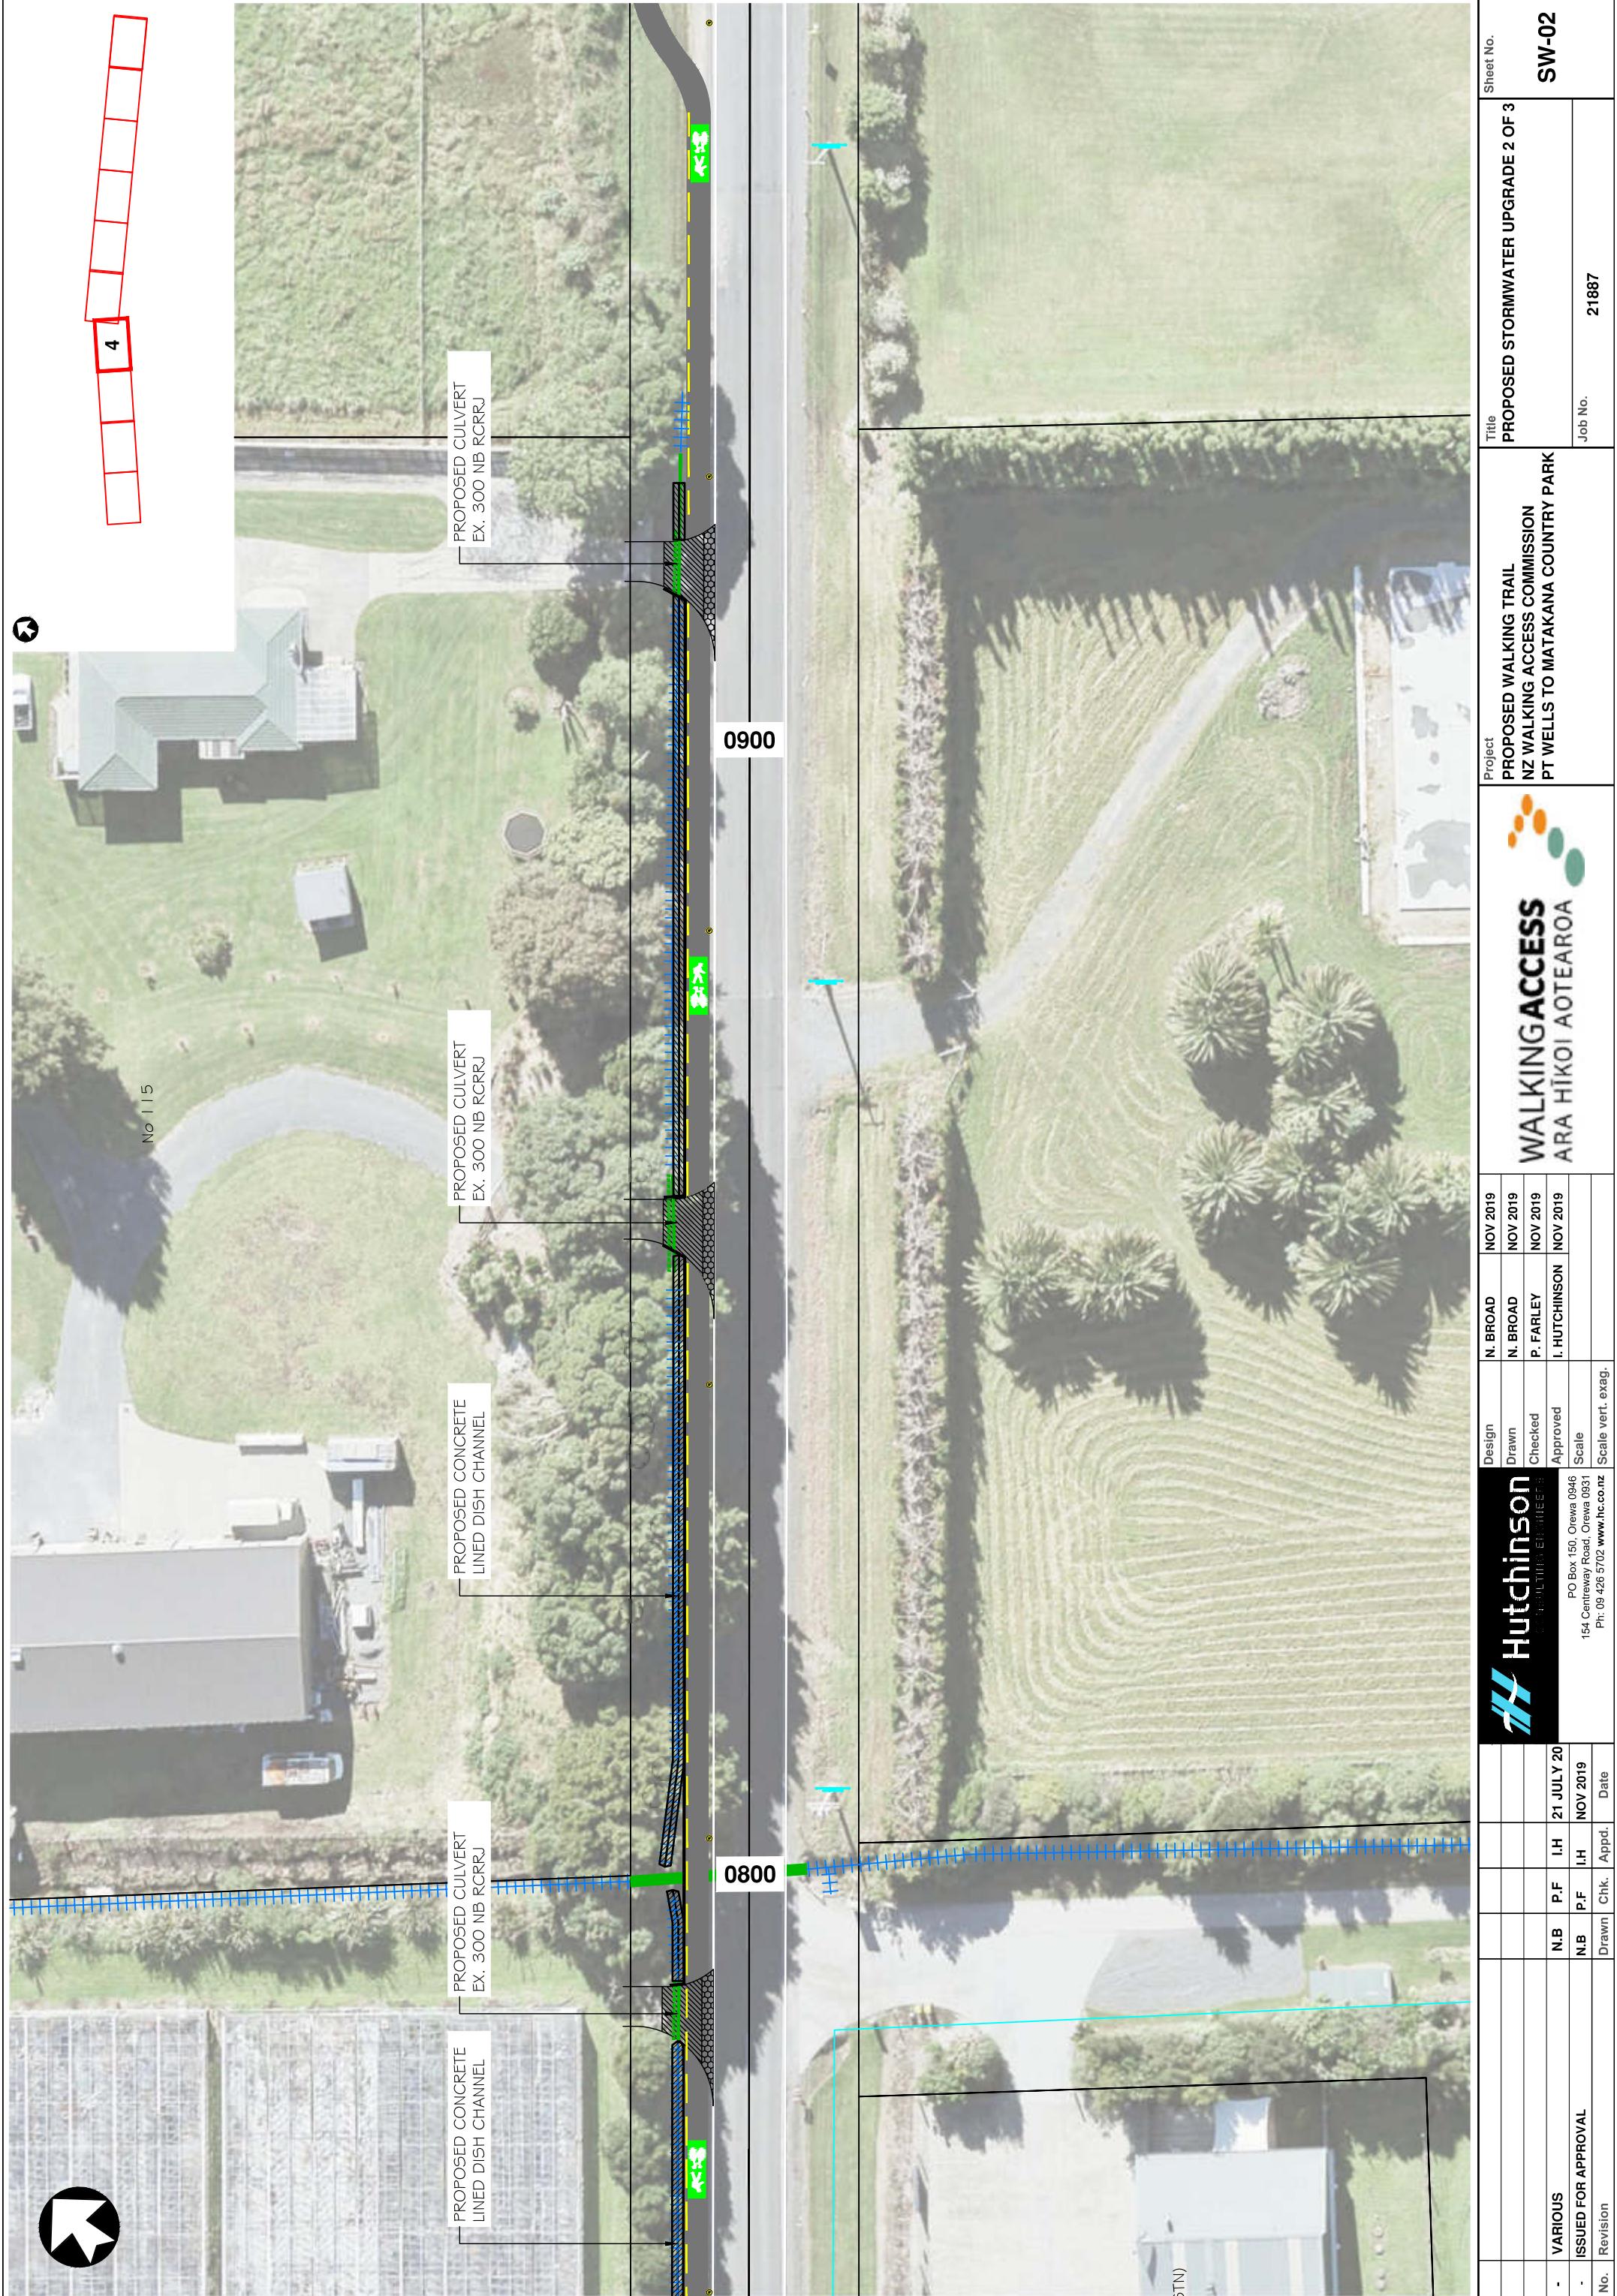

PAVEMENT LEVEL TO OMAHA FLATS RD		TABLE DRAIN TO 115 OMAHA FLATS RD		SERVICE PLINTH LID	
GRADE %	1.0%	1.0%	0.5%	1.0%	1.0%
DETAILS	300 NB RCRRJ CLASS 4	1m WIDE CONCRETE LINED CHANNEL DRAIN	300 NB RCRRJ CLASS 4	1m WIDE CONCRETE LINED CHANNEL DRAIN	300 NB RCRRJ CLASS 4
LENGTH (m)	16	38	4 6 3 10	46	5.1
LID LEVEL / GROUND LEVEL					
INVERT LEVEL					
DEPTH TO INV					
MANHOLE DIA					
PIPE BEDDING	H2	H2	H2	H2	H2
EXISTING CAPACITY (L/S)	150mmØ @ 5% = 40L/S ● 225mmØ @ 1% = 52L/S			300mmØ @ 0.1% ● = 35L/S	225mmØ @ 1.7% ● = 68L/S
PIPE CAPACITY (L/S)	110 L/S	110 L/S	110 L/S	110 L/S	110 L/S


Design	N. BROAD	NOV 2019	Project WALKING ACCESS		Sheet No.
Drawn	N. BROAD	NOV 2019	PROPOSED WALKING TRAIL		PROPOSED STORMWATER UPGRADE 3 OF 3
Checked	P. FARLEY	NOV 2019	NZ WALKING ACCESS COMMISSION		
Approved	I. HUTCHINSON	NOV 2019	PT WELLS TO MATAKANA COUNTRY PARK		
Scale	1:500		ARA HĪKOI AOTEAROA		
PO Box 150, Orewa 0646 154 Centreway Road, Orewa 0631 Ph. 09 426 5702 www.hc.co.nz		Job No.		SW-03	
Revision No.	21887	Date			
Drawn	Chk.	Appd.			

Hutchinson
Architectural Engineers
154 Centreway Road, Orewa 0631
PO Box 150, Orewa 0646
Ph. 09 426 5702 www.hc.co.nz

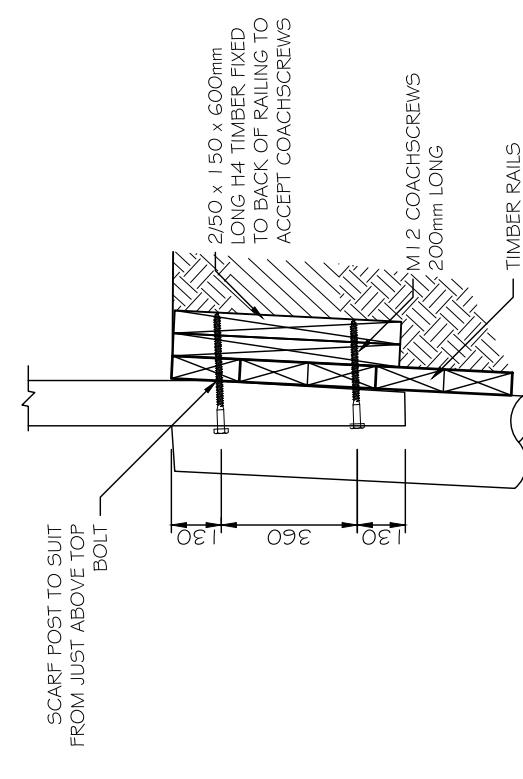

POST CONNECTION DETAIL

SCALE 1:20

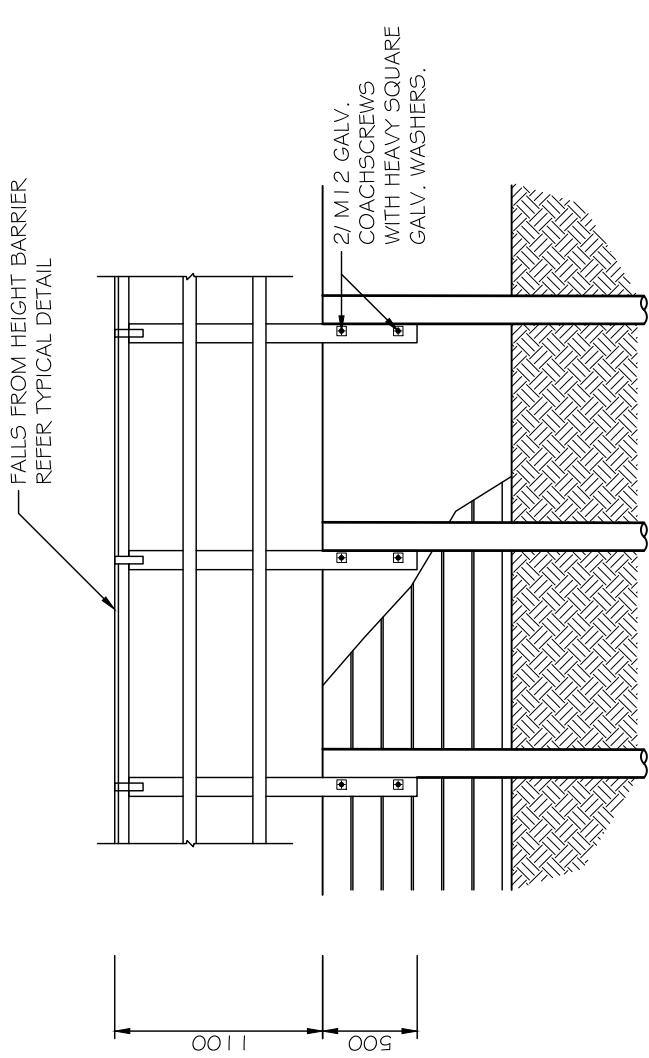

TIMBER BARRIER DETAIL

SCALE 1:40


RETAINING WALL DESIGN SPECIFICATIONS:

RETAINING WALL DESIGNED IN ACCORDANCE WITH FOLLOWING DESIGN PARAMETERS:

UNIT WEIGHT OF RETAINED SOIL, $\gamma_s = 18 \text{ kN/m}^3$
SOIL UNDRAINED SHEAR STRENGTH, $S_u = 50 \text{ kPa}$
ACTIVE COEFFICIENT OF EARTH PRESSURE, $K_a = 0.5$
LIVE LOAD SURCHARGE, $Q = 5 \text{ kPa}$

POLE SPACING = 1200mm
POLE DENSITY = NORMAL (38MPa)

GRADE OF MACHINED TIMBER = SG8

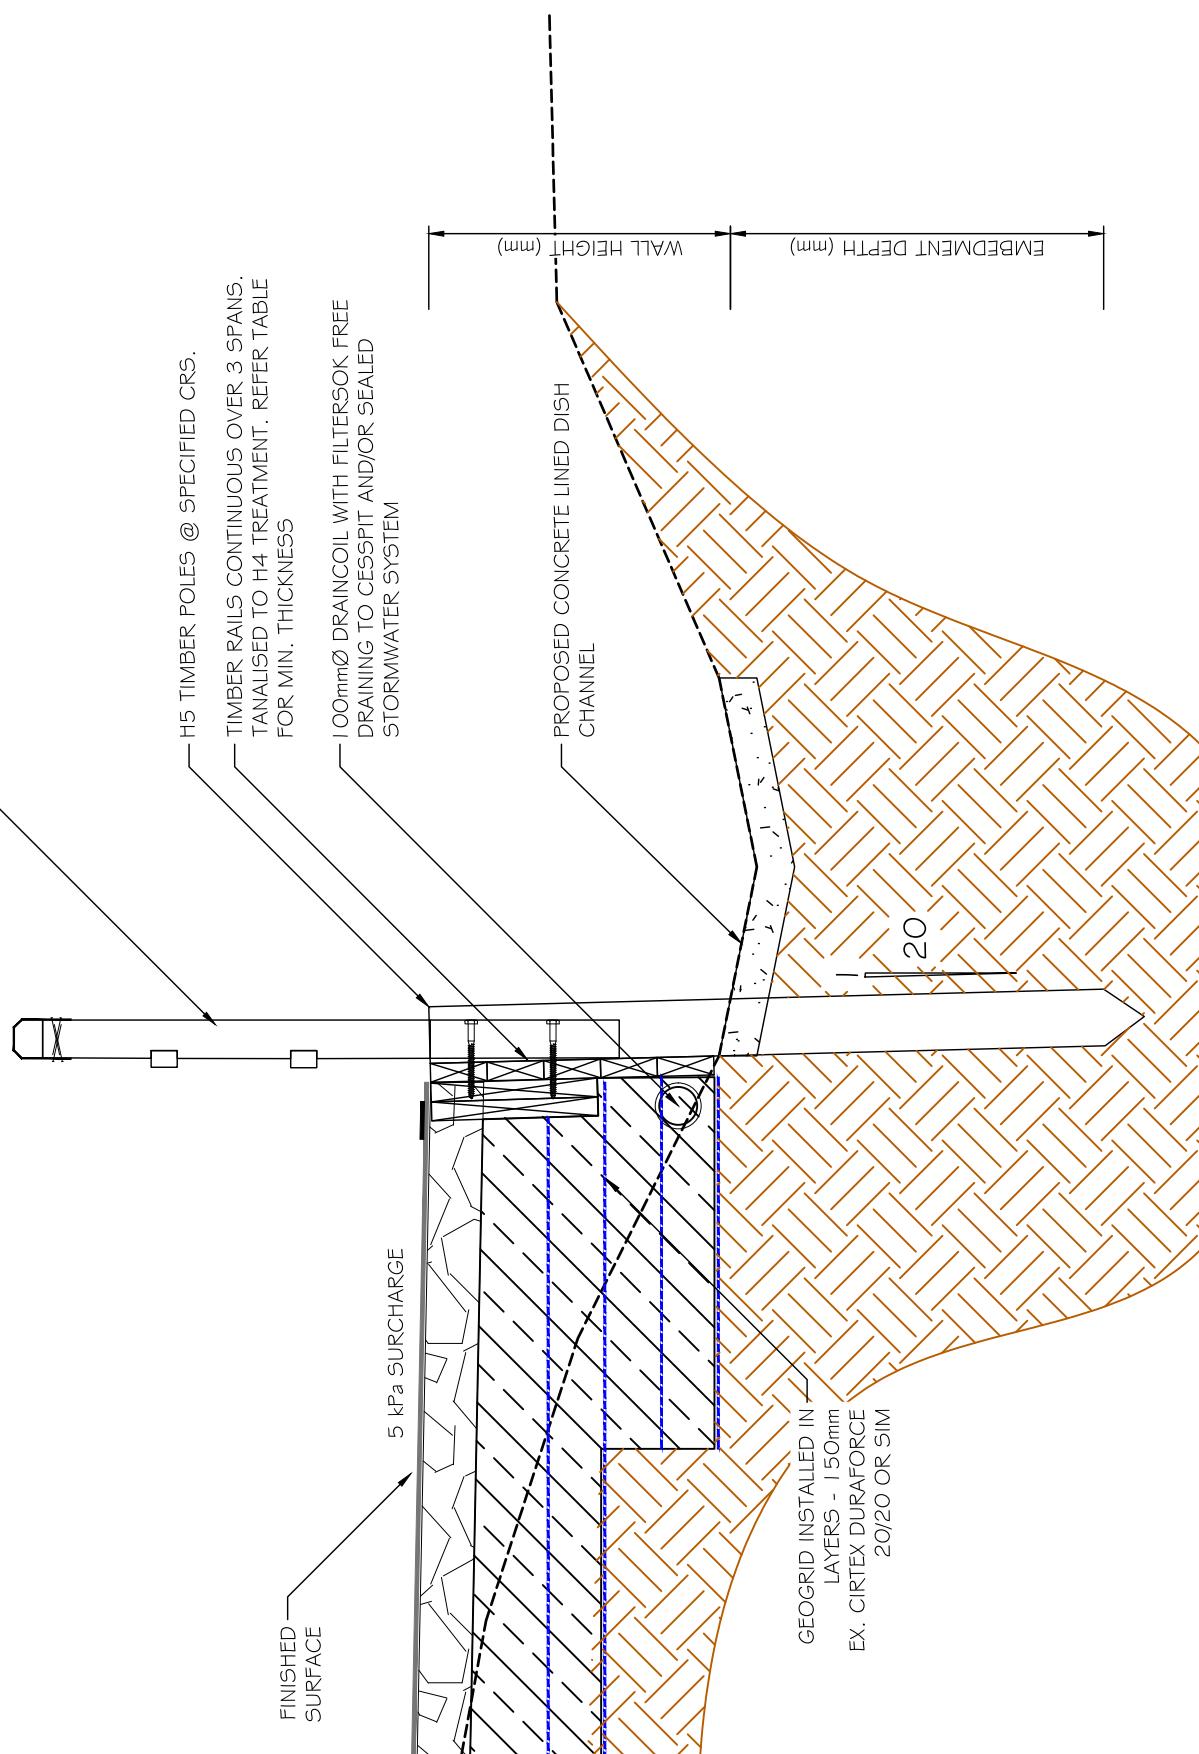

TYPICAL POLE RETAINING WALL DETAIL

- NOTES:
- All poles shall be machined peeled and tanalised to a minimum timber preservation treatment of H5 or approved equivalent.
 - All poles shall be supplied and installed at the specified pole density.
 - The timber rails shall be rough sawn timber to the minimum thickness and grade as specified. The timber rails should be continuous over three spans and the joints should be staggered. The rail thickness should not be made up from thinner rails.
 - The timber rails shall be tanalised to a minimum timber preservation treatment of H4 or approved equivalent.
 - The retaining wall has been designed to support vertical cuts in original firm clay subgrades only. Any variation to this design assumption should be referred to the Engineer.
 - The timber pole retaining wall shall be constructed in accordance with the construction specification included with these specific design details.
 - The wall shall be constructed with a 1 in 20 vertical layback.
 - When a permanent hand-stand surface, driveway and/or the like is constructed to the top of the retaining wall, it is recommended that the hard-stand surface is both reinforced and secured with galvanised steel ties through the top of each pole. Refer to the engineer for specific construction details and recommendations.
 - Storm water and ground water should be diverted away from the wall so that ponding does not occur.
 - These drawings are to be read in conjunction with the standard specifications provided within the structural calculations.

Sheet No.	Title		
E-01	WALKING ACCESS ARA HĪKOI AOTEAROA		

Job No. 21887

Project	Proposed Walking Trail NZ WALKING ACCESS COMMISSION PT WELLS TO MATAKANA COUNTRY PARK	WALKING ACCESS ARA HĪKOI AOTEAROA
---------	---	--------------------------------------

Job No. 21887


Hutchinson	Design Drawn Checked Approved Scale	N. BROAD N. BROAD P. FARLEY I. HUTCHINSON 154 Centreway Road, Orewa 0831 Ph. 09 426 5702 www.hc.co.nz
------------	---	--

Job No. 21887

Design Drawn Checked Approved Scale	N. BROAD N. BROAD P. FARLEY I. HUTCHINSON 154 Centreway Road, Orewa 0831 Ph. 09 426 5702 www.hc.co.nz
---	--



Job No. 21887

NOTES
<ul style="list-style-type: none"> KEYSTONE RETAINING WALL SYSTEM TO COMPRIZE FIRTH KEYSTONE COMPAC IV - TRIFACE WALL TOP OF WALL TO BE CAPPED WITH FIRTH KEYSTONE COMPAC IV - CAPPING BLOCK FIBREGLASS PINS AS PER FIRTH RECOMMENDATIONS BUT SHALL COMPRISE A MINIMUM OF 2 PINS PER TRIFACE BLOCK GEO-GRID TO COMPRISE CIRTEX ACEGRID GG40 COMPACTED GRANULAR MATERIAL TO COMPRISE GAP 40 OR SIMILAR DRAIN COIL 100mm DIAMETER NOVACOIL DRAINING TO LOWEST POINT

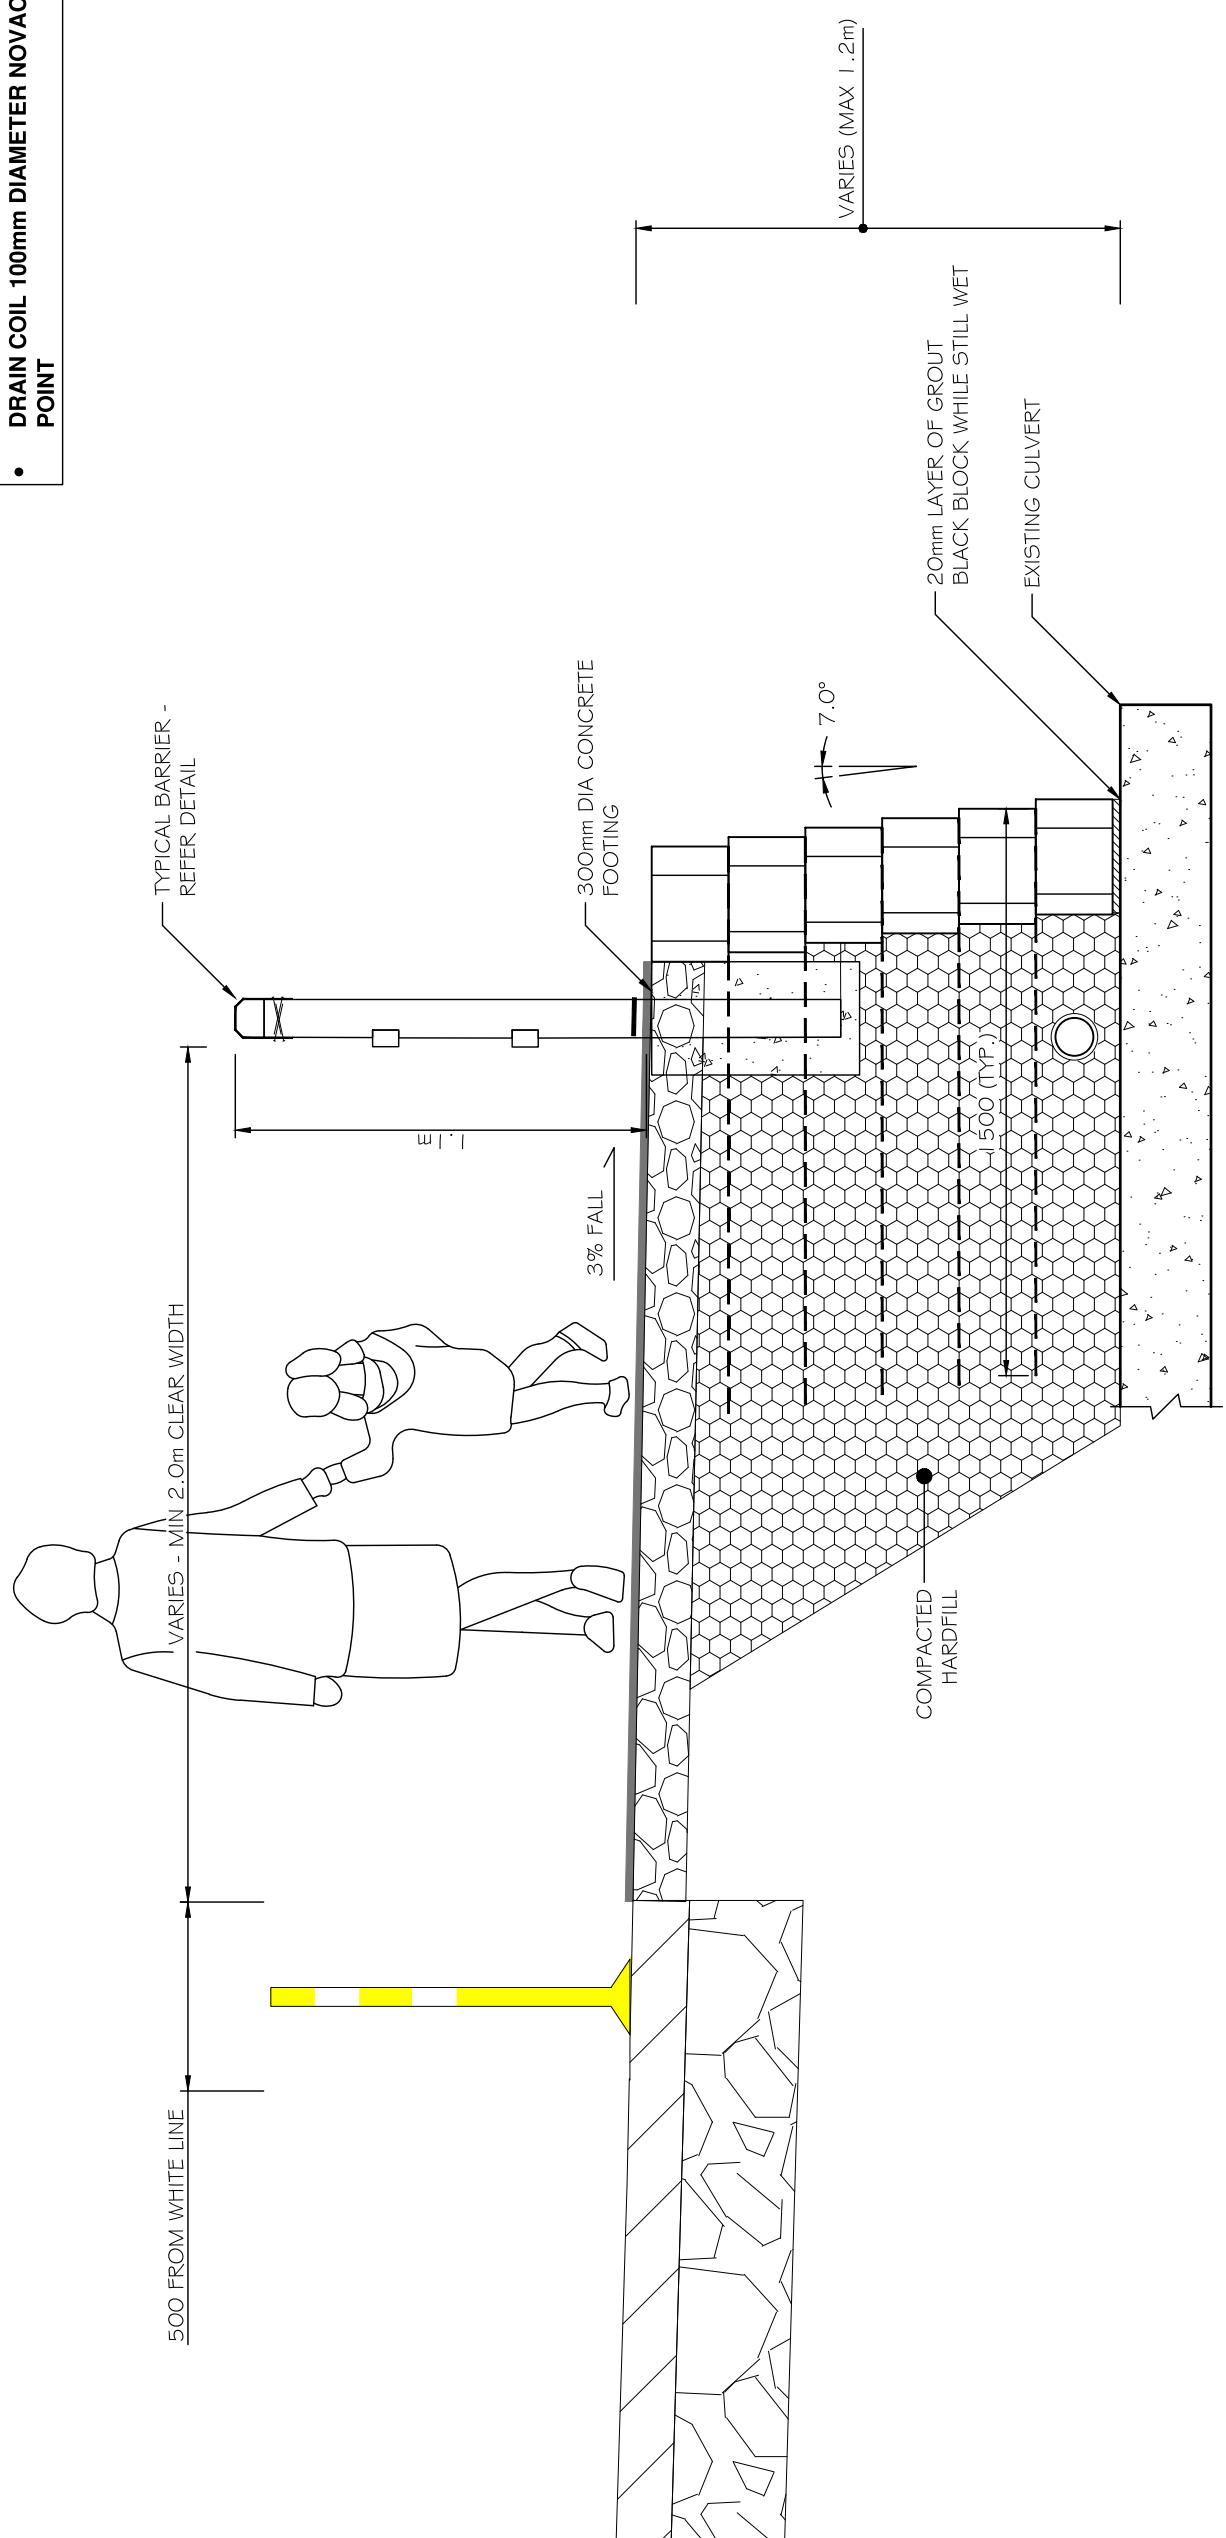

1 TYPICAL KEYSTONE RETAINING WALL OVER CULVERT
- SCALE 1:20


Project WALKING ACCESS ARA HĪKOI AOTEAROA	Proposed Walking Trail NZ WALKING ACCESS COMMISSION PT WELLS TO MATAKANA COUNTRY PARK	Title PROPOSED KEYSTONE RETAINING WALL	Sheet No. E-02
Hutchinson GENERAL BUILDING CONTRACTORS	Design N. BROAD NOV 2019 Drawn N. BROAD NOV 2019 Checked P. FARLEY NOV 2019 Approved I. HUTCHINSON NOV 2019 Scale Reviewed by [Signature] PO Box 150, Orewa 0646 154 Centreway Road, Orewa 0831 Ph. 09 426 5702 www.hc.co.nz	Job No. 21887	

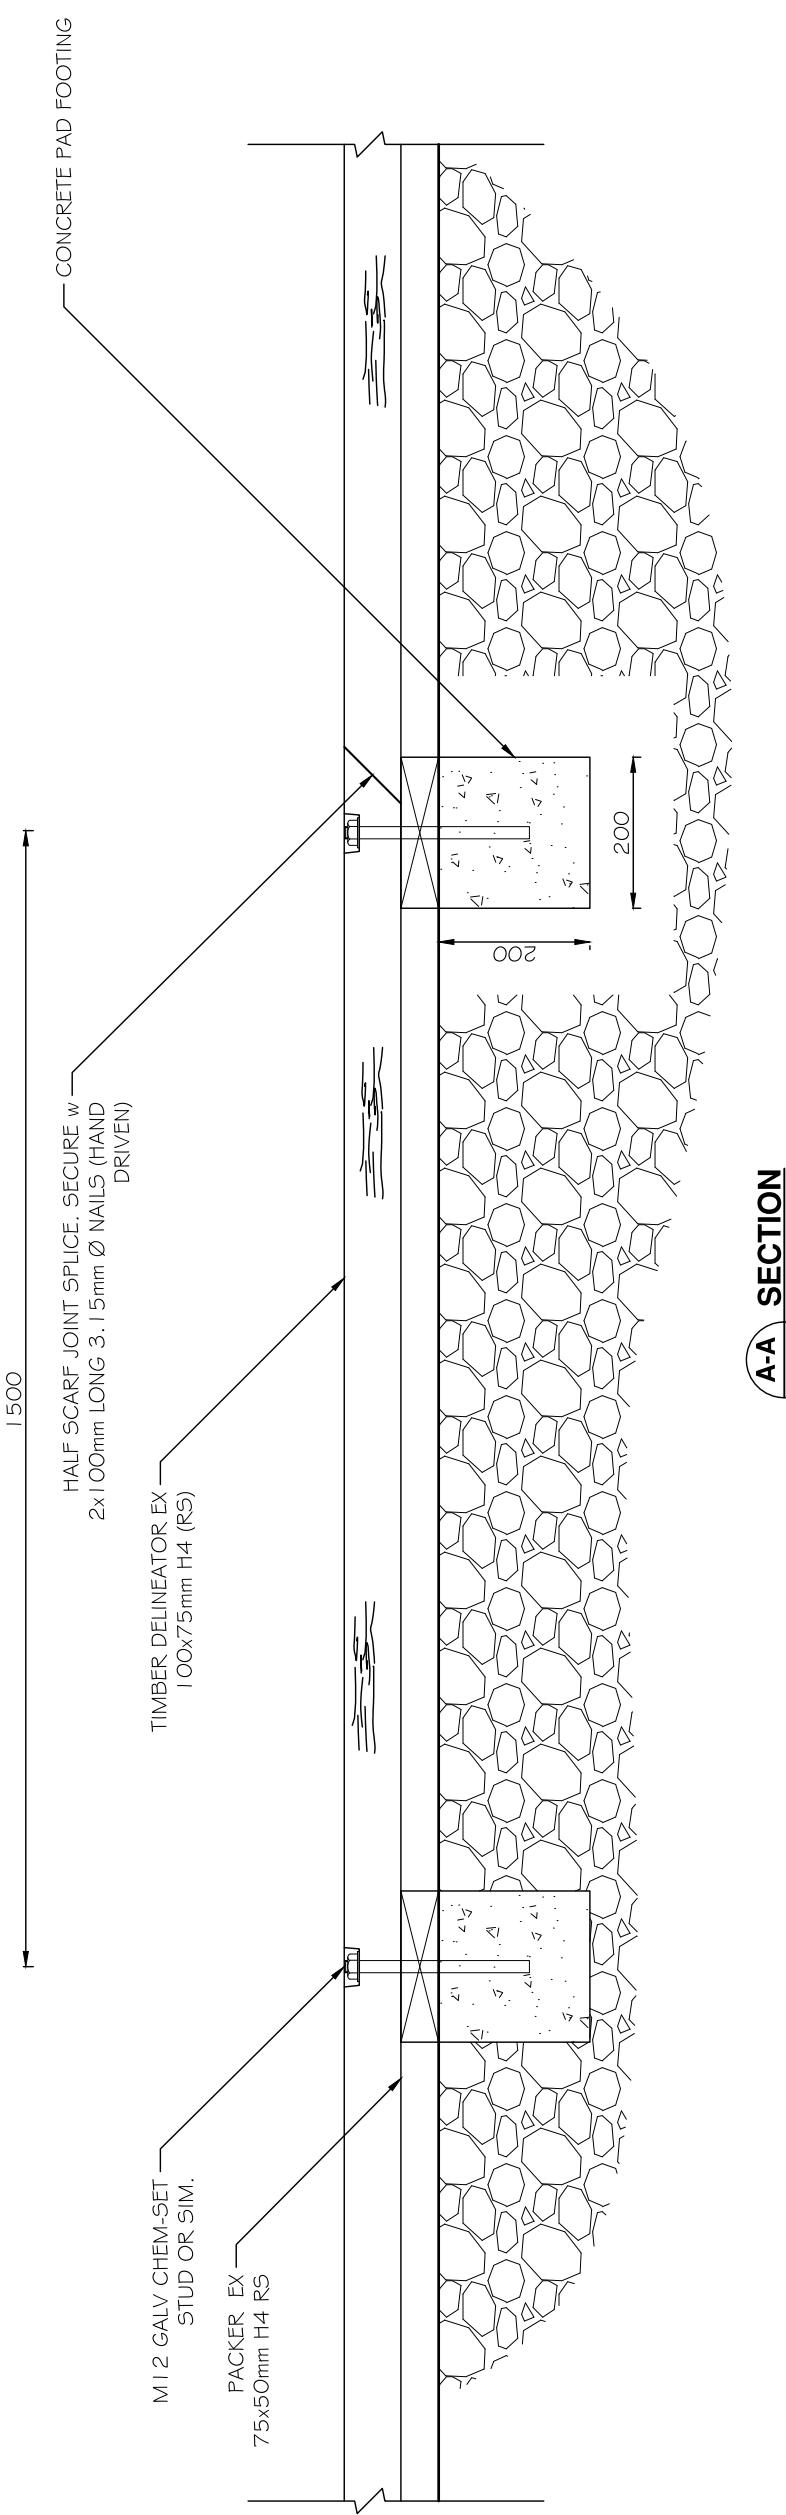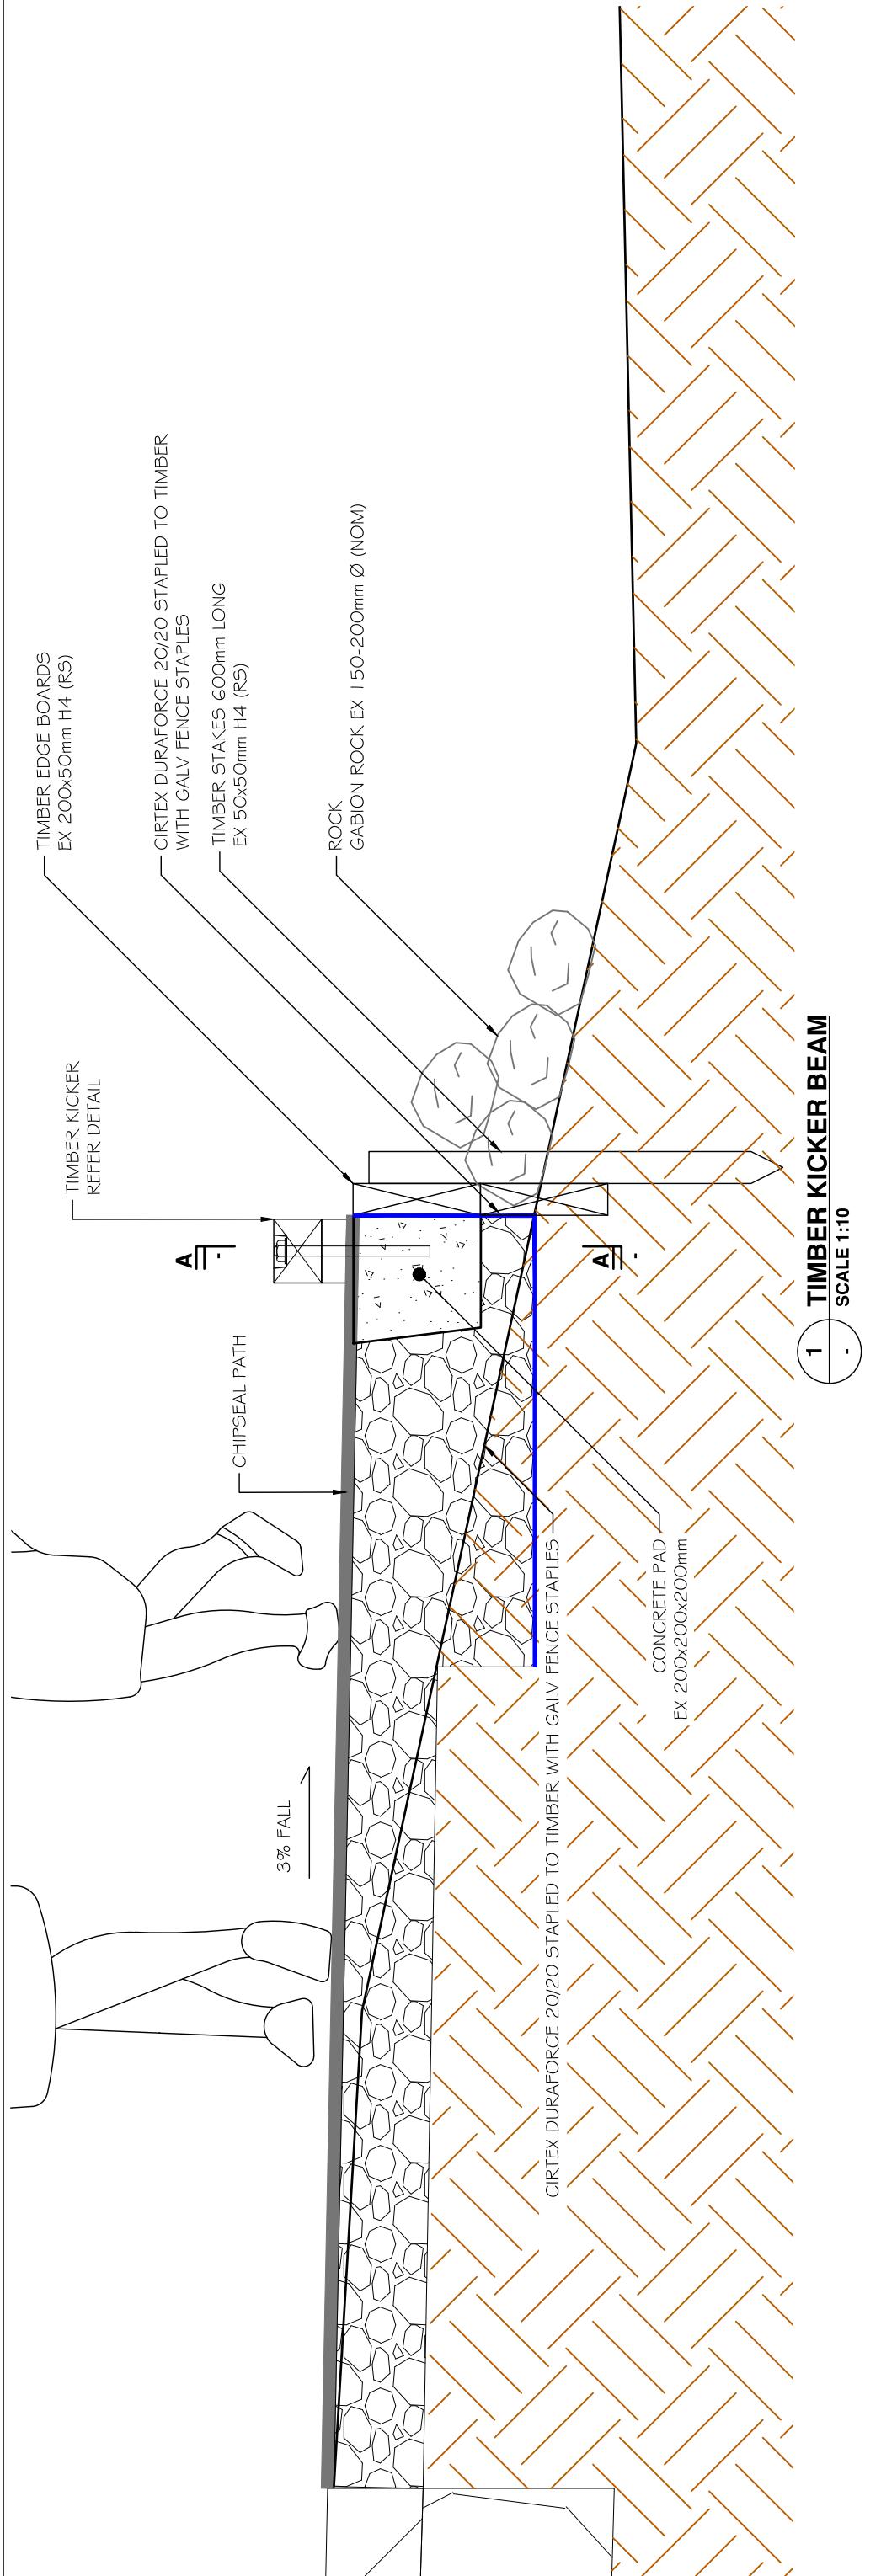


A-A SECTION
SCALE 1:10

		Project PROPOSED WALKING TRAIL NZ WALKING ACCESS COMMISSION P T WELLS TO MATAKANA COUNTRY PARK	Title TIMBER KICKER BEAM	Sheet No. E-03
Hutchinson STRUCTURAL ENGINEERS	PO Box 150, Orewa 0646 154 Centreway Road, Orewa 0831 Ph. 09 426 5702 www.hc.co.nz			
Design N. BROAD	Drawn N. BROAD	Approved I. HUTCHINSON	Scale NOV 2019	
Checked P. FARLEY	Checked P. FARLEY	Scale NOV 2019		
Approved I. HUTCHINSON	Approved I. HUTCHINSON	Scale NOV 2019		
Scale vert. exag. NOV 2019				
Drawn N.B.	Drawn N.B.	Drawn N.B.	Date NOV 2019	
Chk. P.F.	Chk. P.F.	Chk. P.F.	Appd. NOV 2019	
Appld. NOV 2019				
Revision No.	Revision No.			
Reviewed NOV 2019				

NOTE:
TO BE READ IN CONJUNCTION WITH AUCKLAND
TRANSPORT TYPICAL DETAILS
REFER DRAWING NO: FE0010 RevA

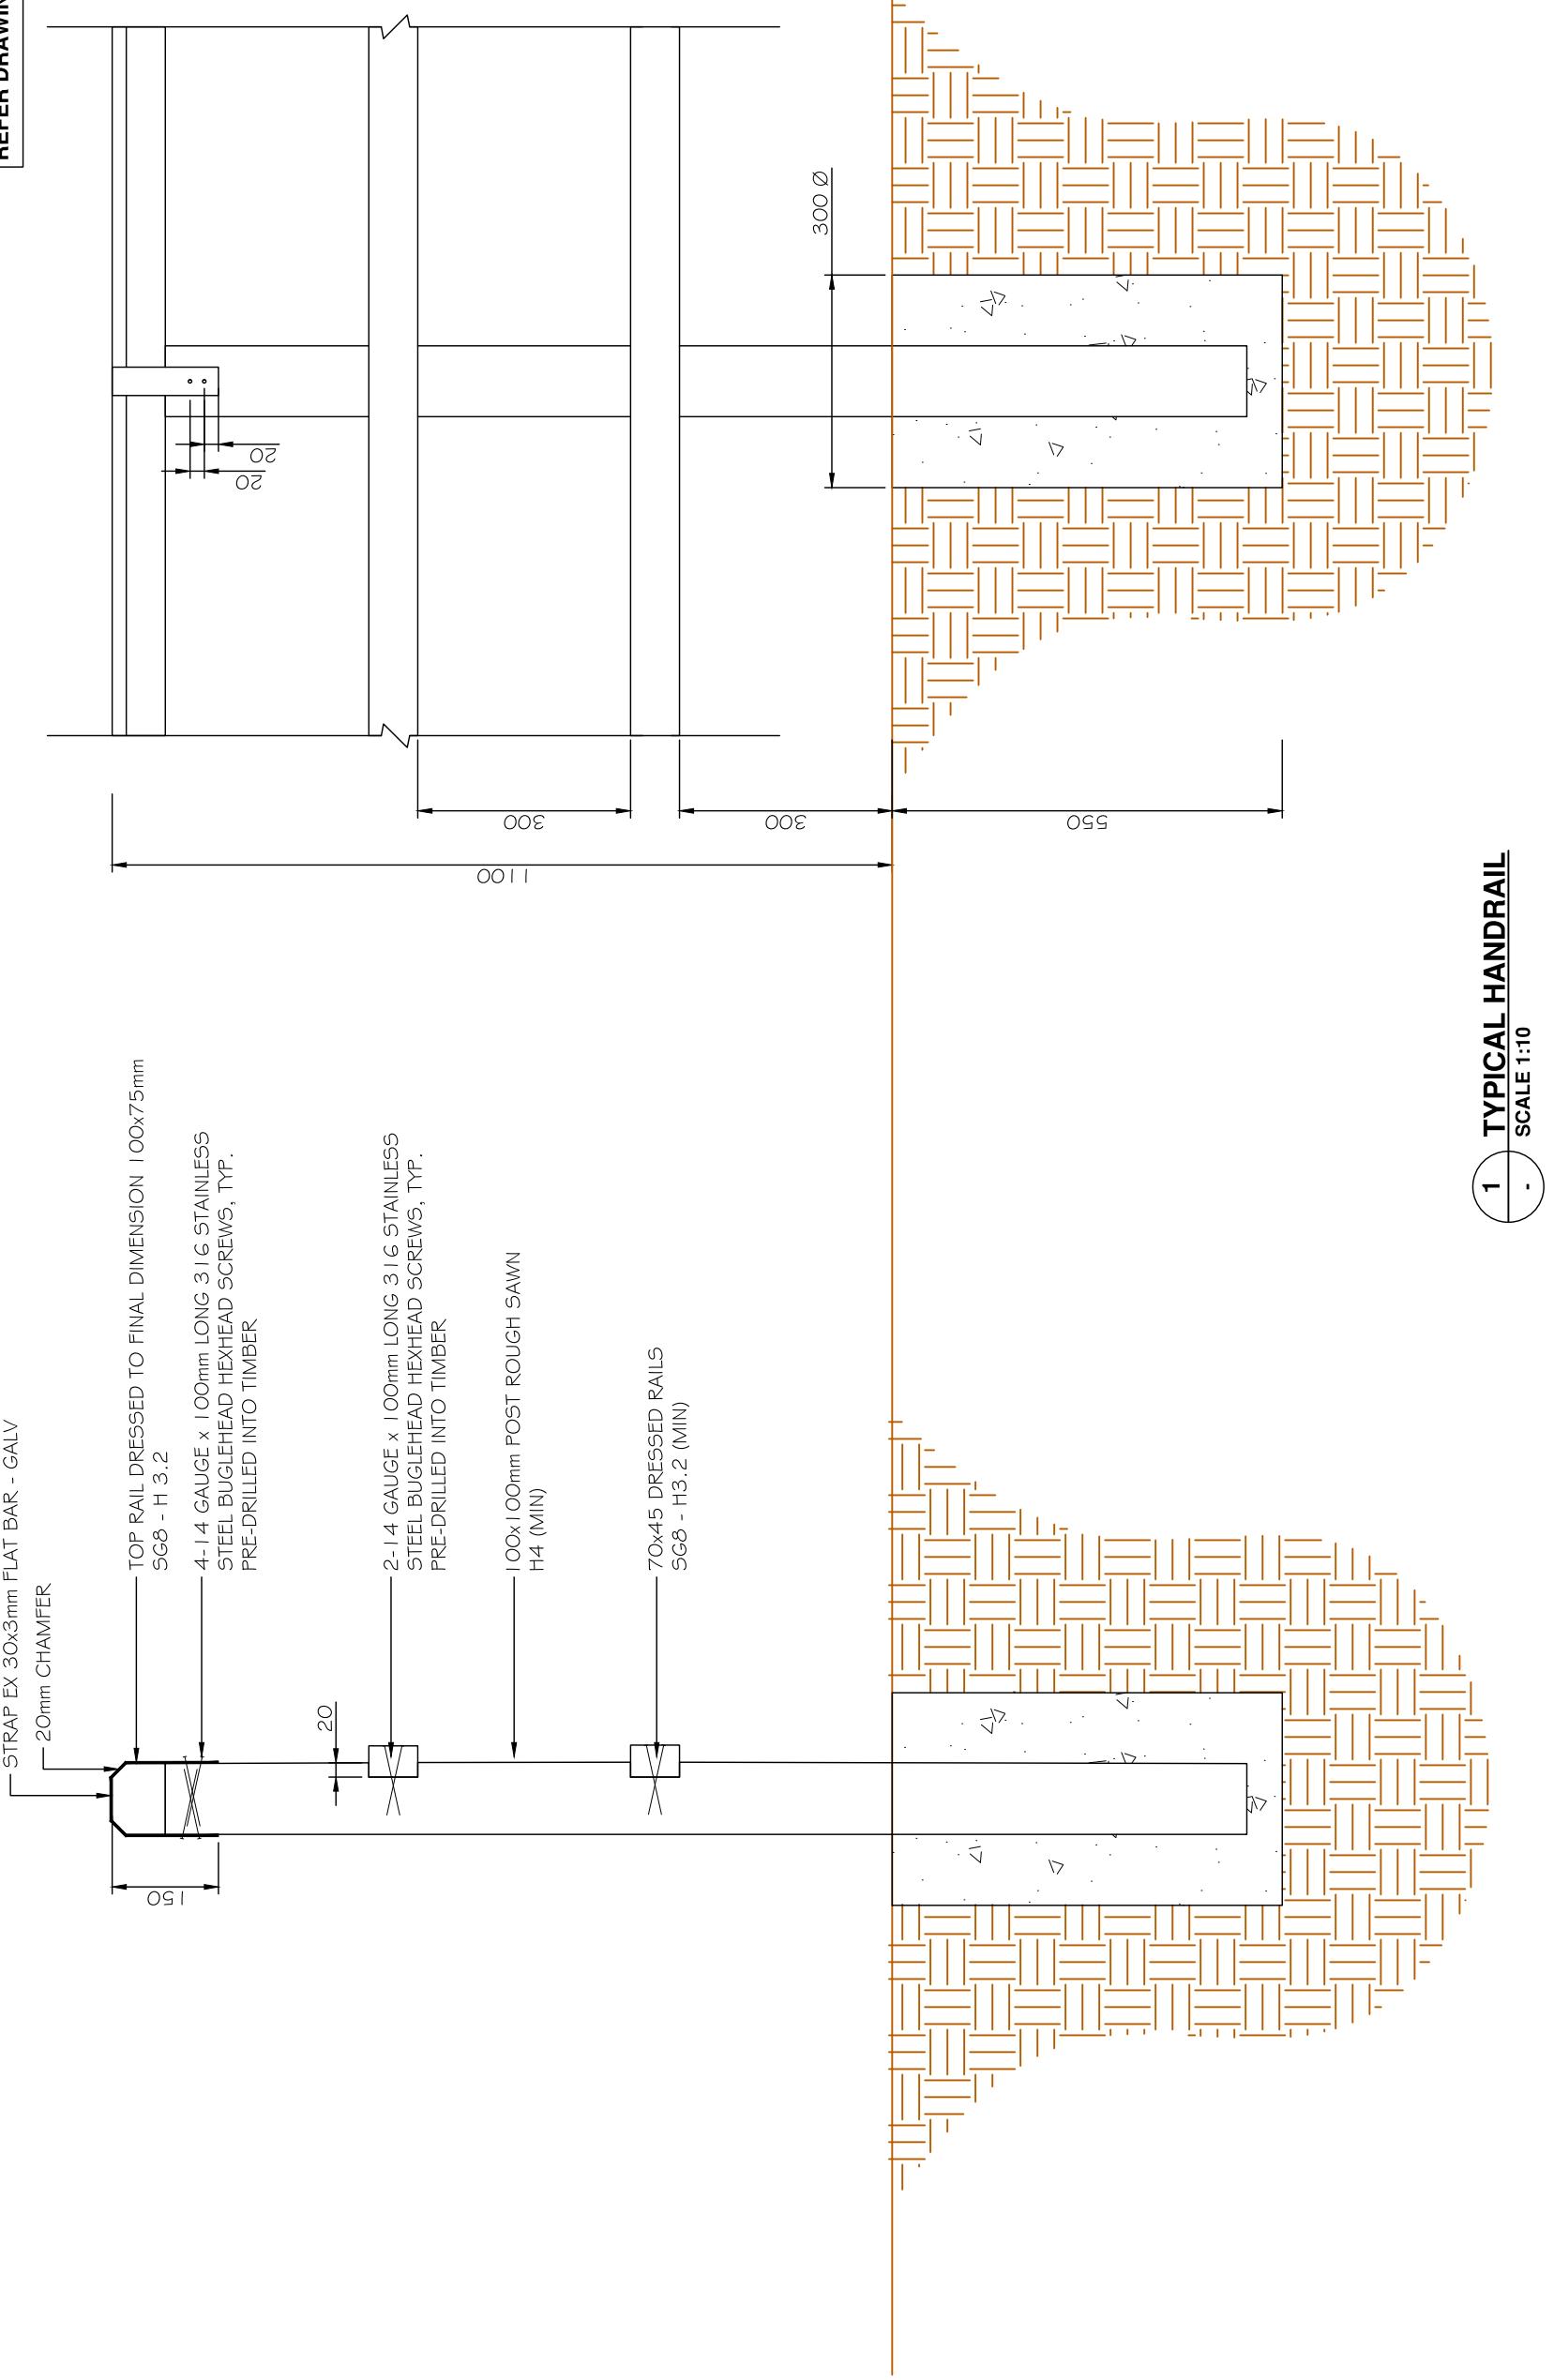


		Project		Title		Sheet No.
		PROPOSED WALKING TRAIL		TYPICAL BARRIER		
		NZ WALKING ACCESS COMMISSION		PT WELLS TO MATAKANA COUNTRY PARK		Job No.
E-04		WALKING ACCESS		ARA HĪKOI AOTEAROA		
Design	N. BROAD	NOV 2019	Drawn	N. BROAD	NOV 2019	
Checked	P. FARLEY	NOV 2019	Approved	I. HUTCHINSON	NOV 2019	
Scale	PO Box 150, Orewa 0646 154 Centreway Road, Orewa 0831 Ph. 09 426 5702 www.hc.co.nz					
Drawn	N.B	P.F	I.H	NOV 2019	Date	
Chk.	N.B	P.F	I.H	NOV 2019		
Appd.						
No.	Revision					

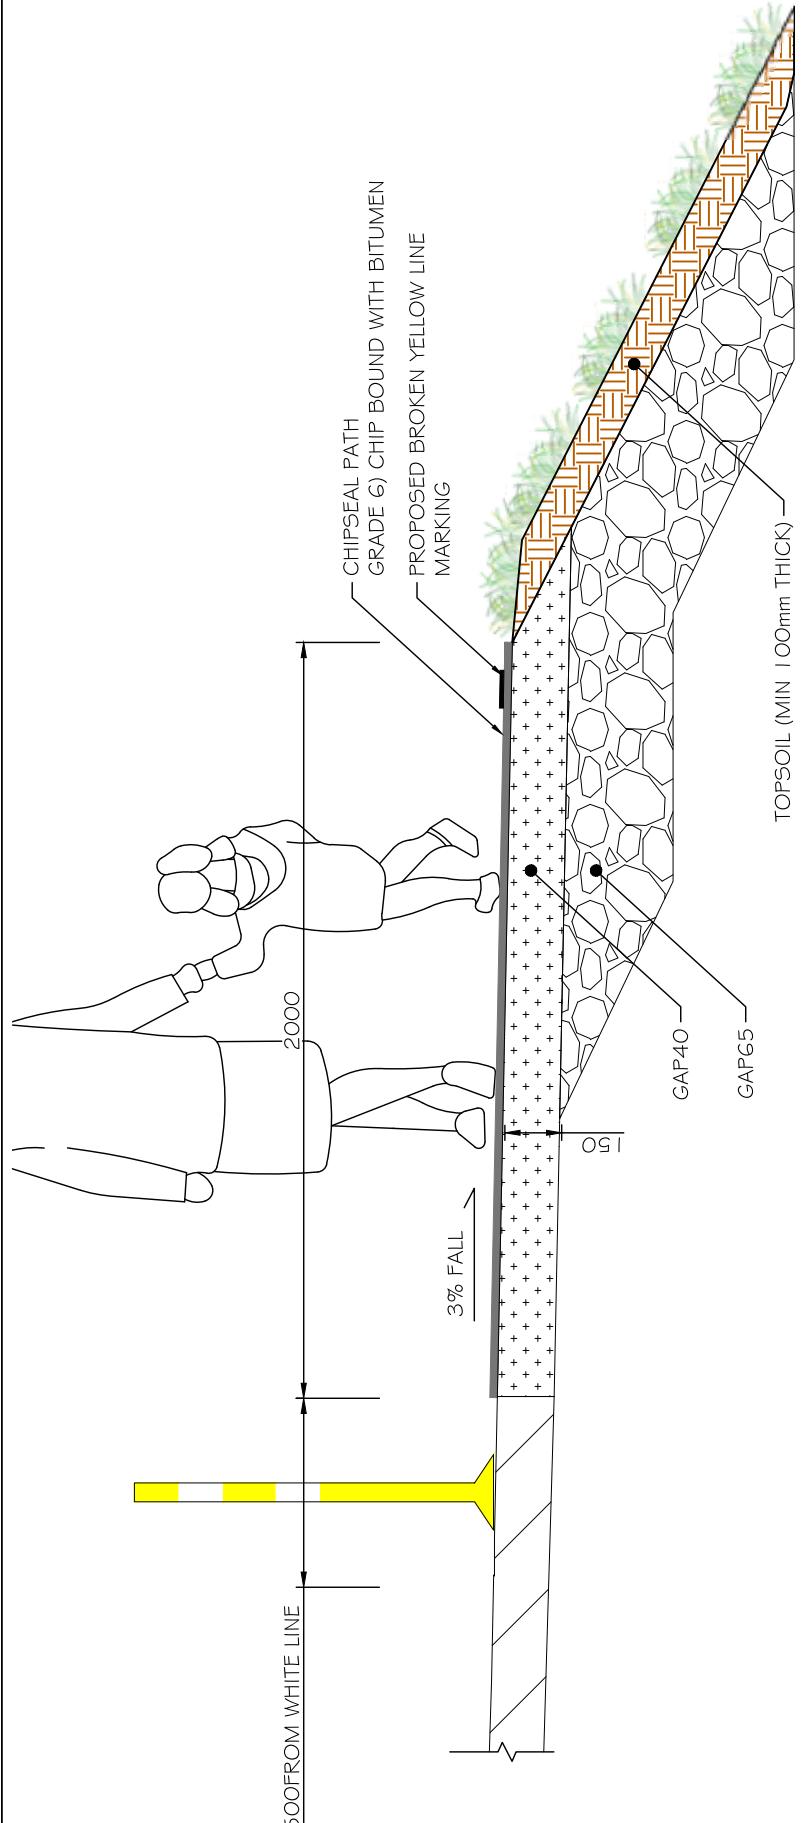


1 FOOTPATH CHIPSEAL SURFACED

NOTE:
TO BE READ IN CONJUNCTION WITH
AUCKLAND TRANSPORT TYPICAL
DETAILS
REFER DRAWING NO: FP0010 RevA

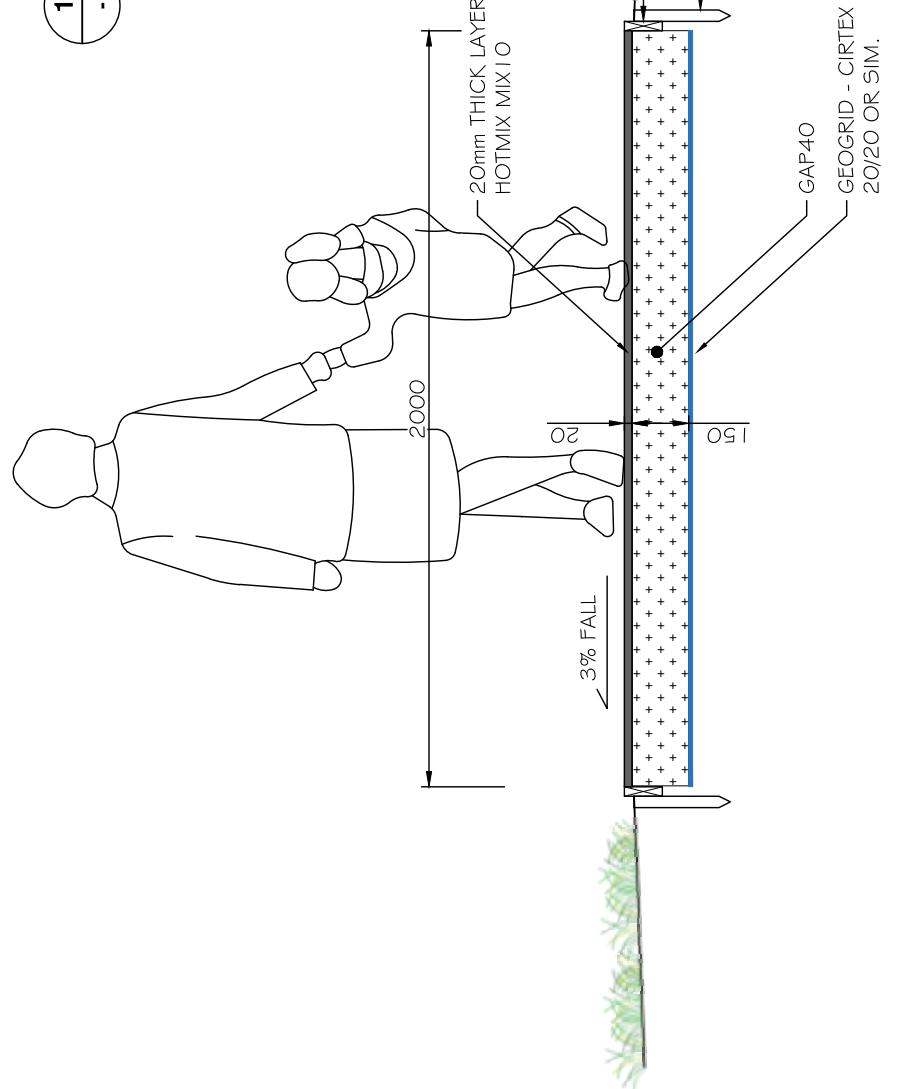


2 FOOTPATH AC SURFACED

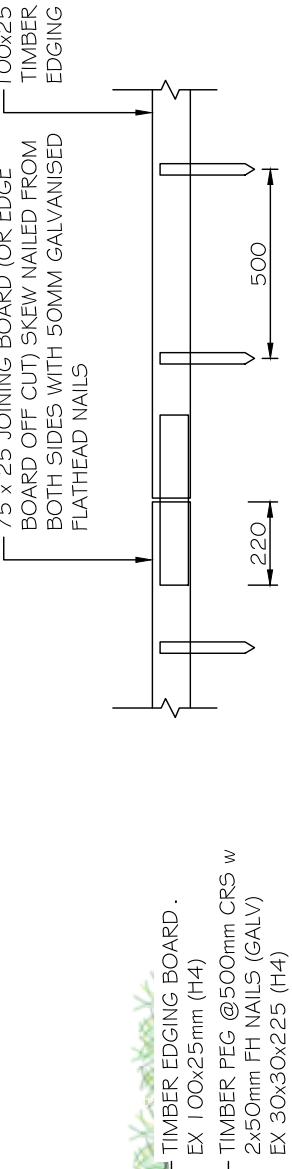

A-A SECTION


Project		Title	
		TYPICAL PATH DETAIL (1 OF 2)	
N.BROAD	NOV 2019	PROPOSED WALKING TRAIL	
N.BROAD	NOV 2019	NZ WALKING ACCESS COMMISSION	

				Sheet No.
N.B	P.F	I.H	21 JULY 20	E-05
N.B	P.F	I.H	NOV 2019	
Drawn	Chk.	Apvd.	Date	
No.	Revision			Job No.
				21887

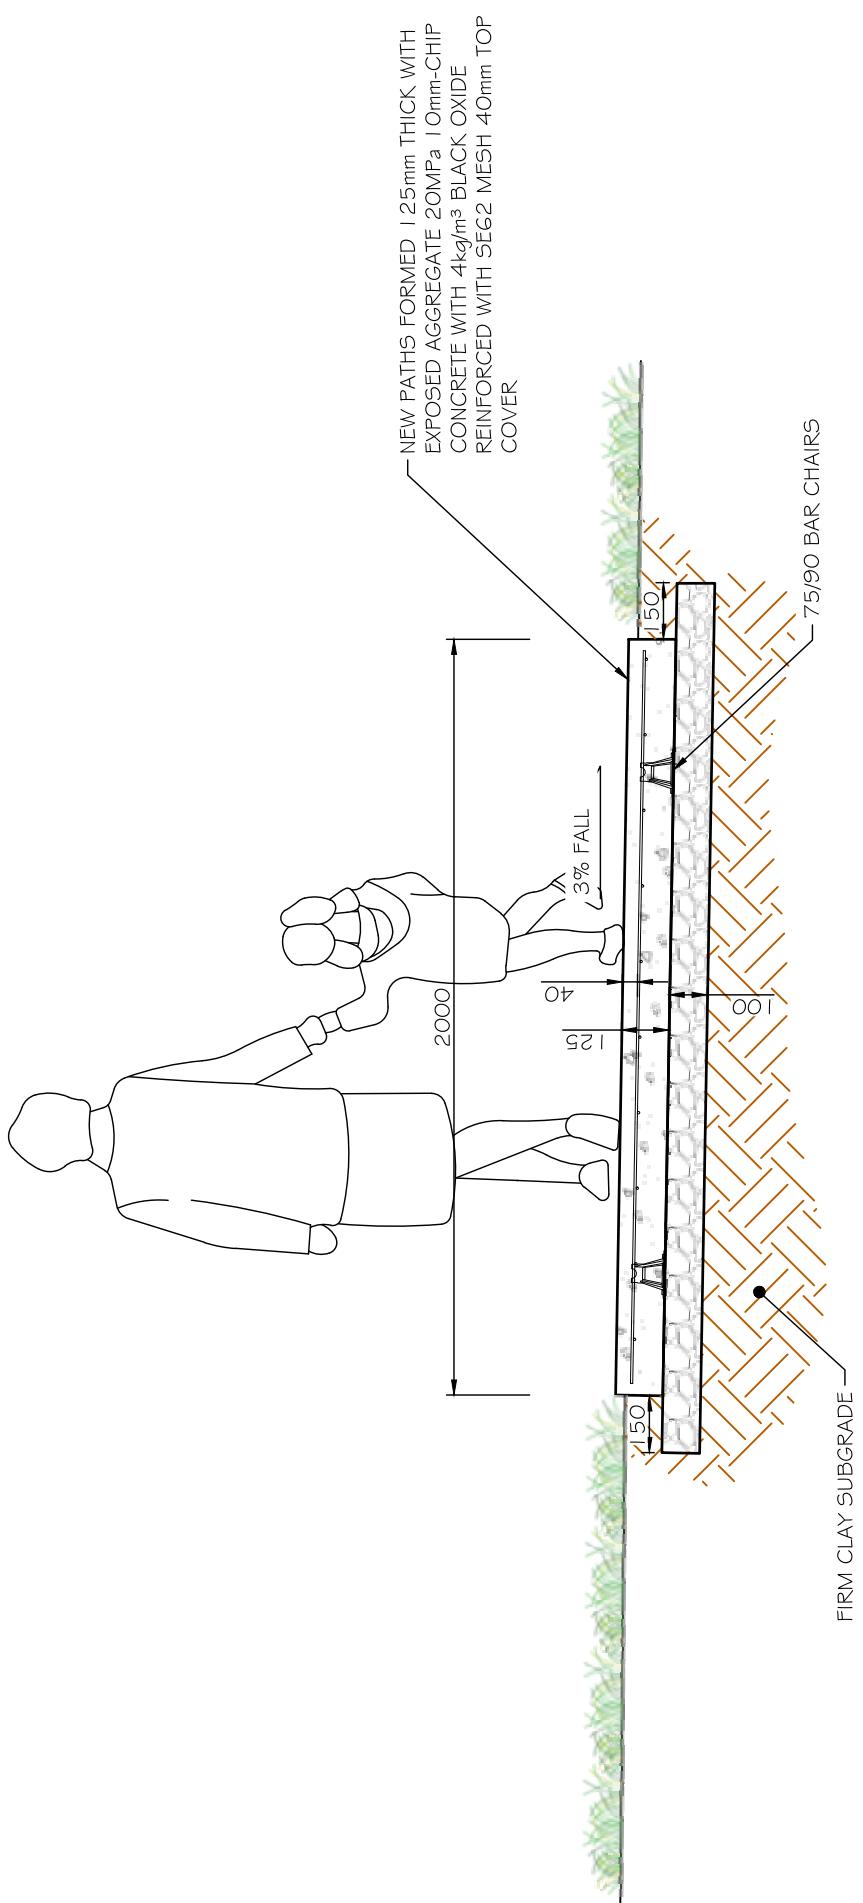

1 TYPE 1 FOOTPATH

-
SCALE 1:20

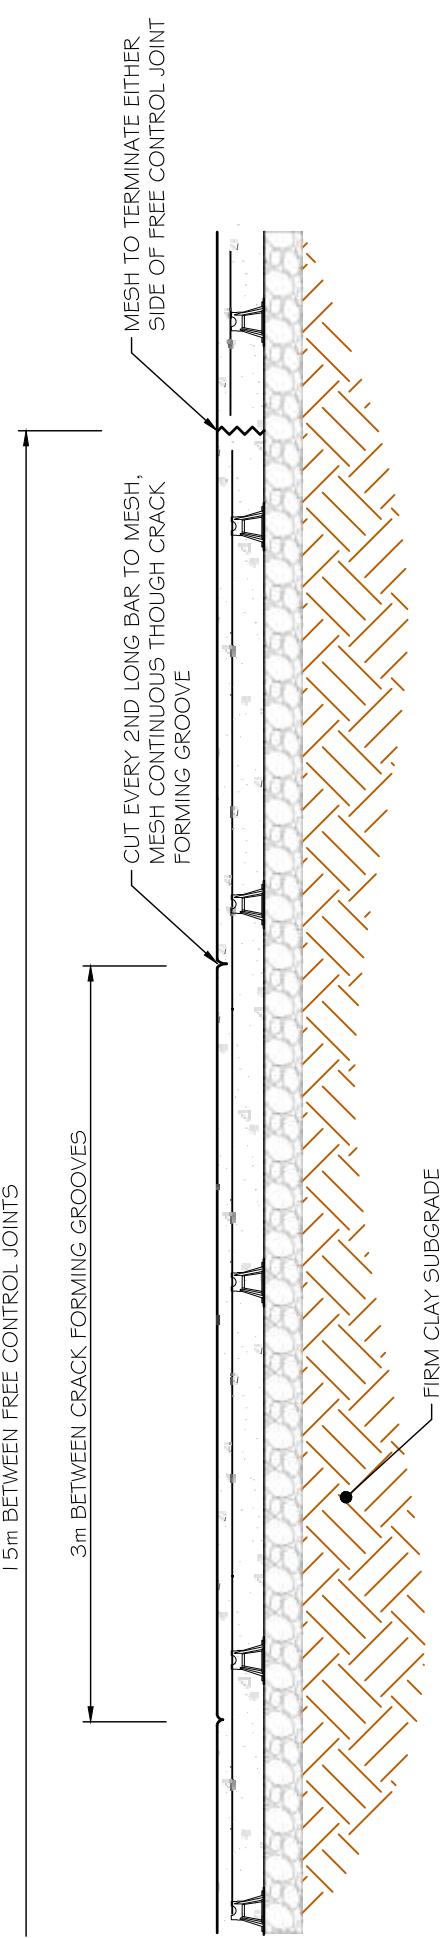

2 FOOTPATH LONG SECTION

-
SCALE 1:20

Project
PROPOSED WALKING TRAIL
NZ WALKING ACCESS COMMISSION
PT WELLS TO MATAKANA COUNTRY PARK





ARA HĪKOI AOTEAROA

Sheet No.
E-06

Design	N. BROAD	NOV 2019	TYPICAL PATH DETAIL (2 OF 2)	
Drawn	N. BROAD	NOV 2019		
Checked	P. FARLEY	NOV 2019		
Approved	I. HUTCHINSON	NOV 2019		
Scale	1:20			
Scale vert. exag.				

ISSUED FOR APPROVAL		Hutchinson	PROPOSED WALKING TRAIL	
Drawn	Chk.	N.B. P.F. I.H. NOV 2019	PO Box 150, Orewa 0646	
Appd.	Date	N.B. P.F. I.H. NOV 2019	154 Centreway Road, Orewa 0631	Ph. 09 426 5702 www.hc.co.nz
No.	Revision			

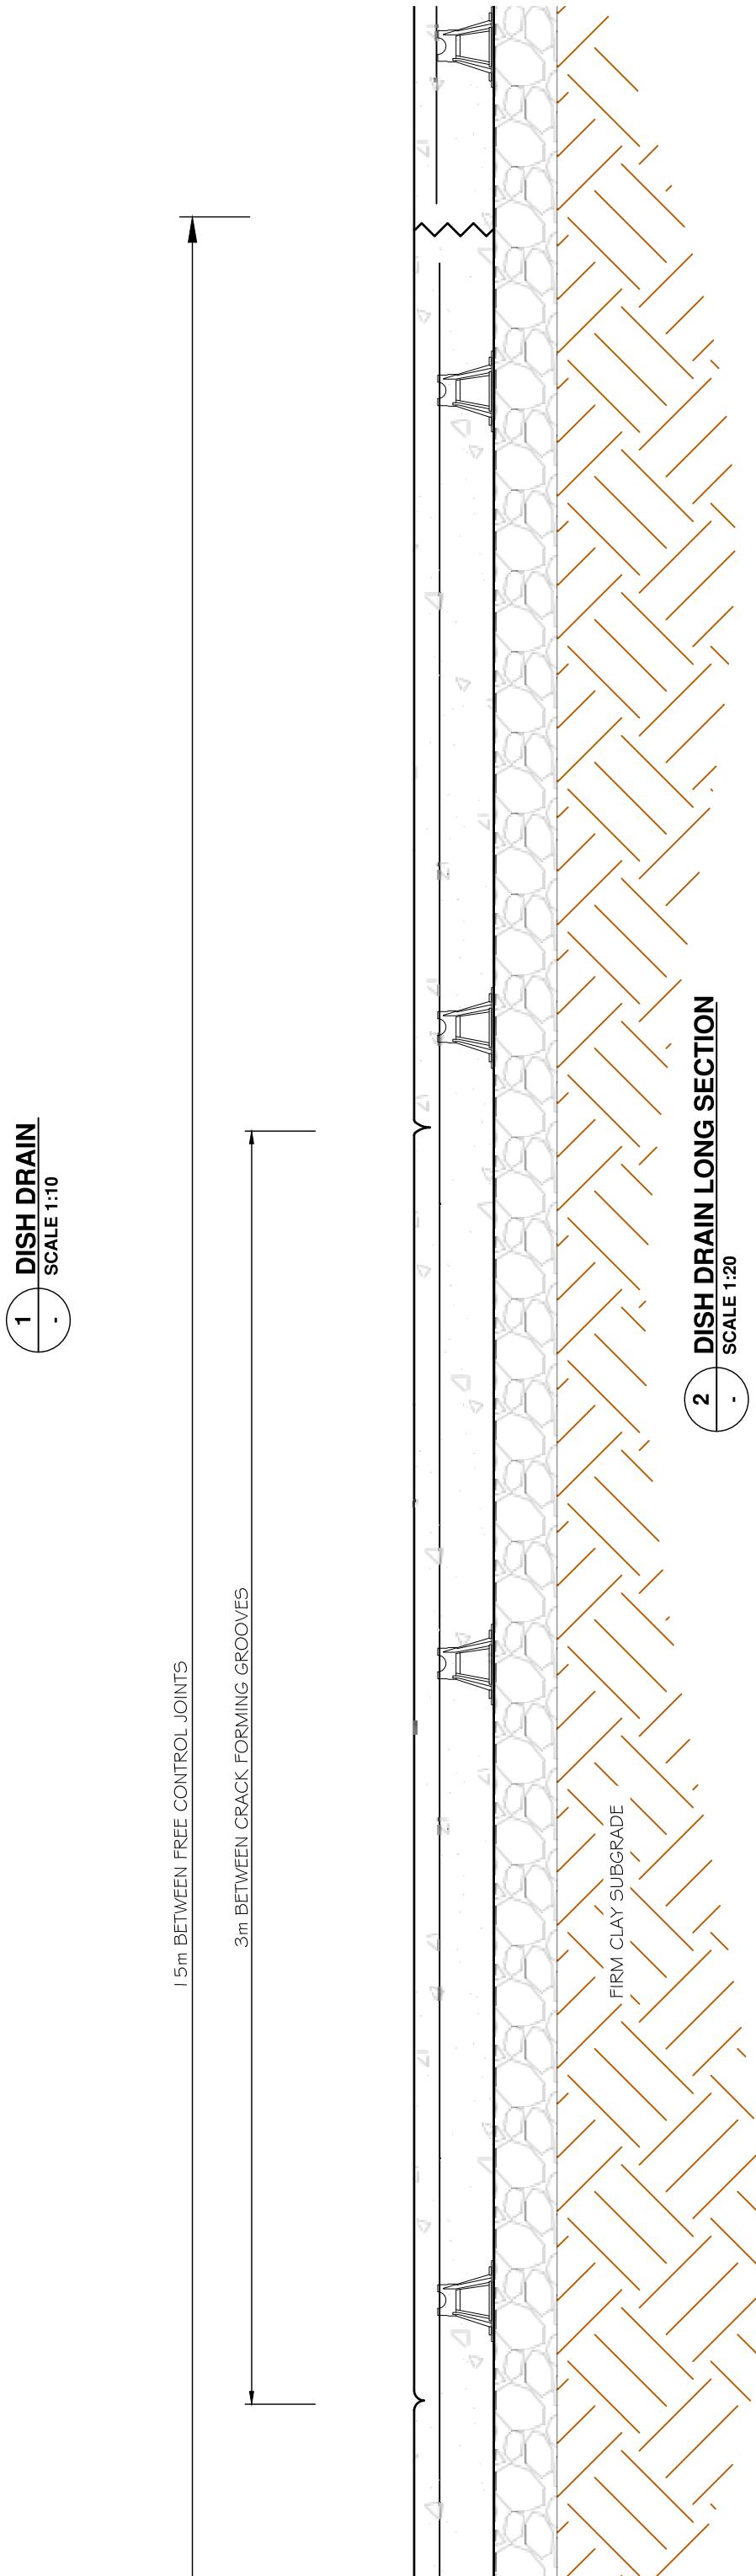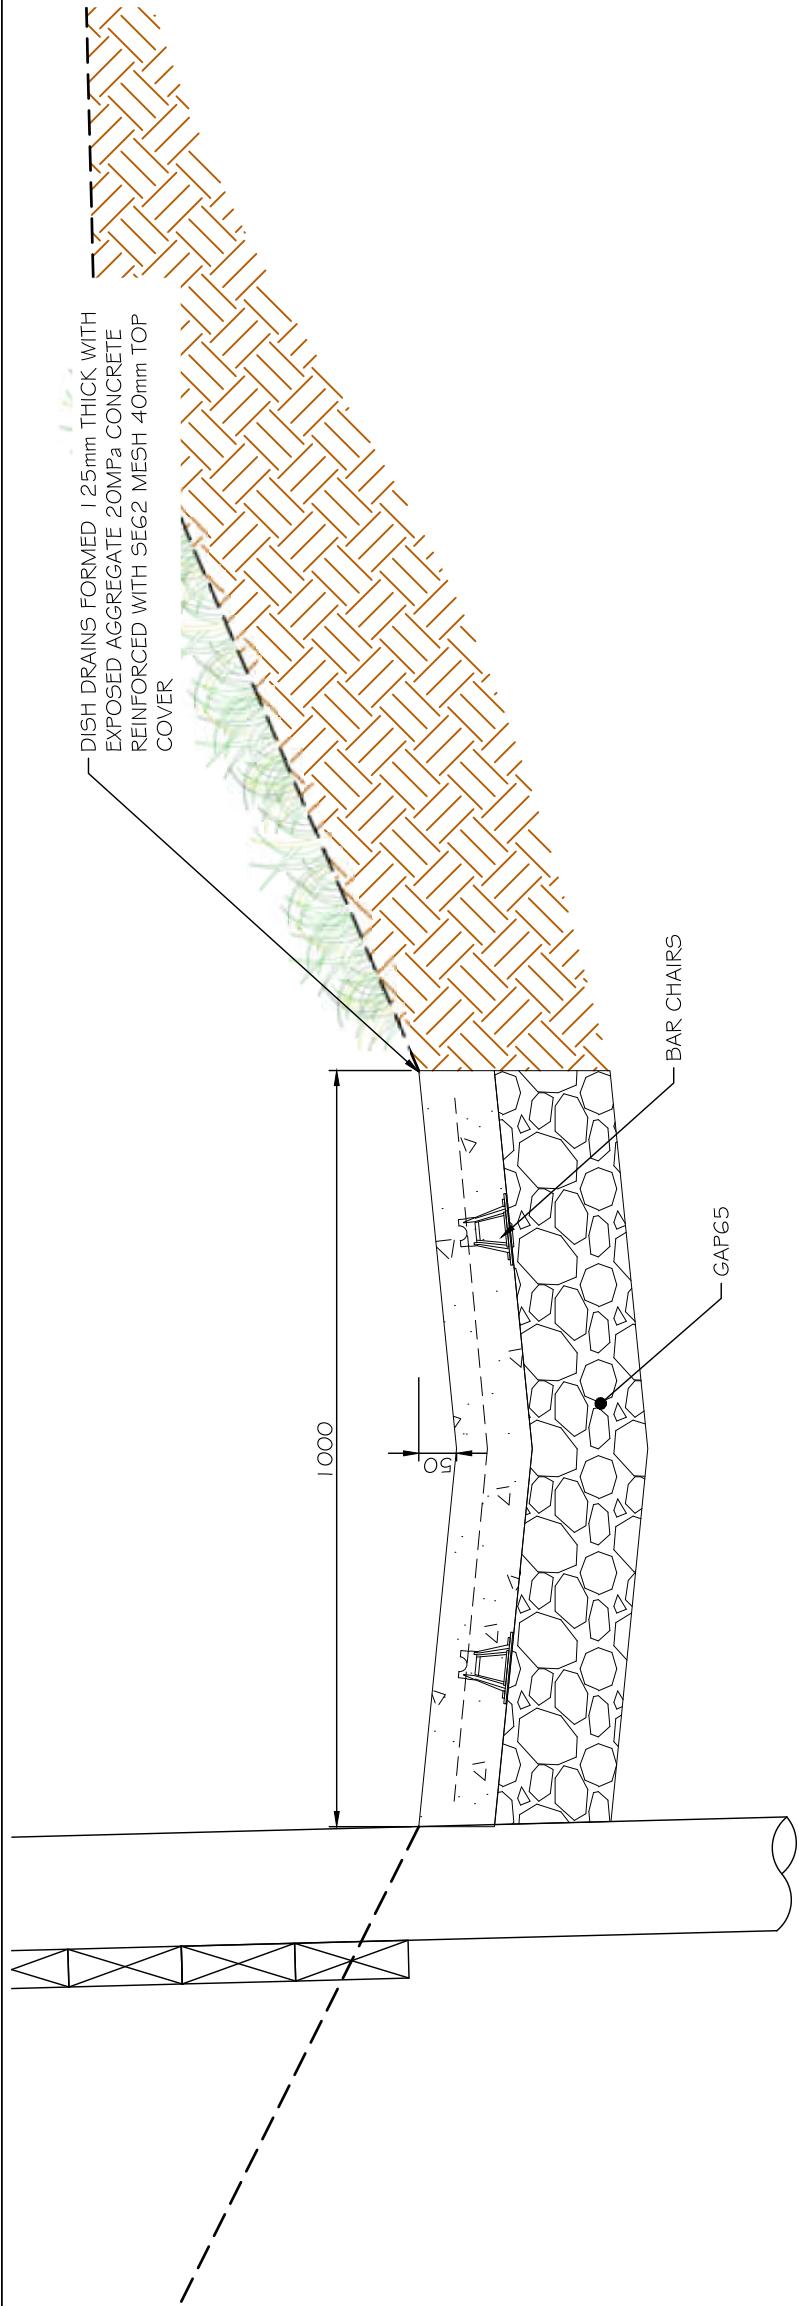

				Project WALKING ACCESS ARA HĪKOI AOTEAROA	Title PROPOSED WALKING TRAIL NZ WALKING ACCESS COMMISSION PT WELLS TO MATAKANA COUNTRY PARK	Sheet No.
Hutchinson STRUCTURAL ENGINEERS					PROPOSED DISH CHANNEL	E-07
Design N. BROAD	Drawn N. BROAD	Checked P. FARLEY	Approved I. HUTCHINSON	Scale 1:20		
					PO Box 150, Orewa 0846	
- VARIOUS	N.B P.F I.H 21 JULY 20				154 Centreway Road, Orewa 0831	
ISSUED FOR APPROVAL	N.B P.F I.H NOV 2019	Drawn Chk. Appd. Date			Ph. 09 426 5702 www.hc.co.nz	
No. Revision						